


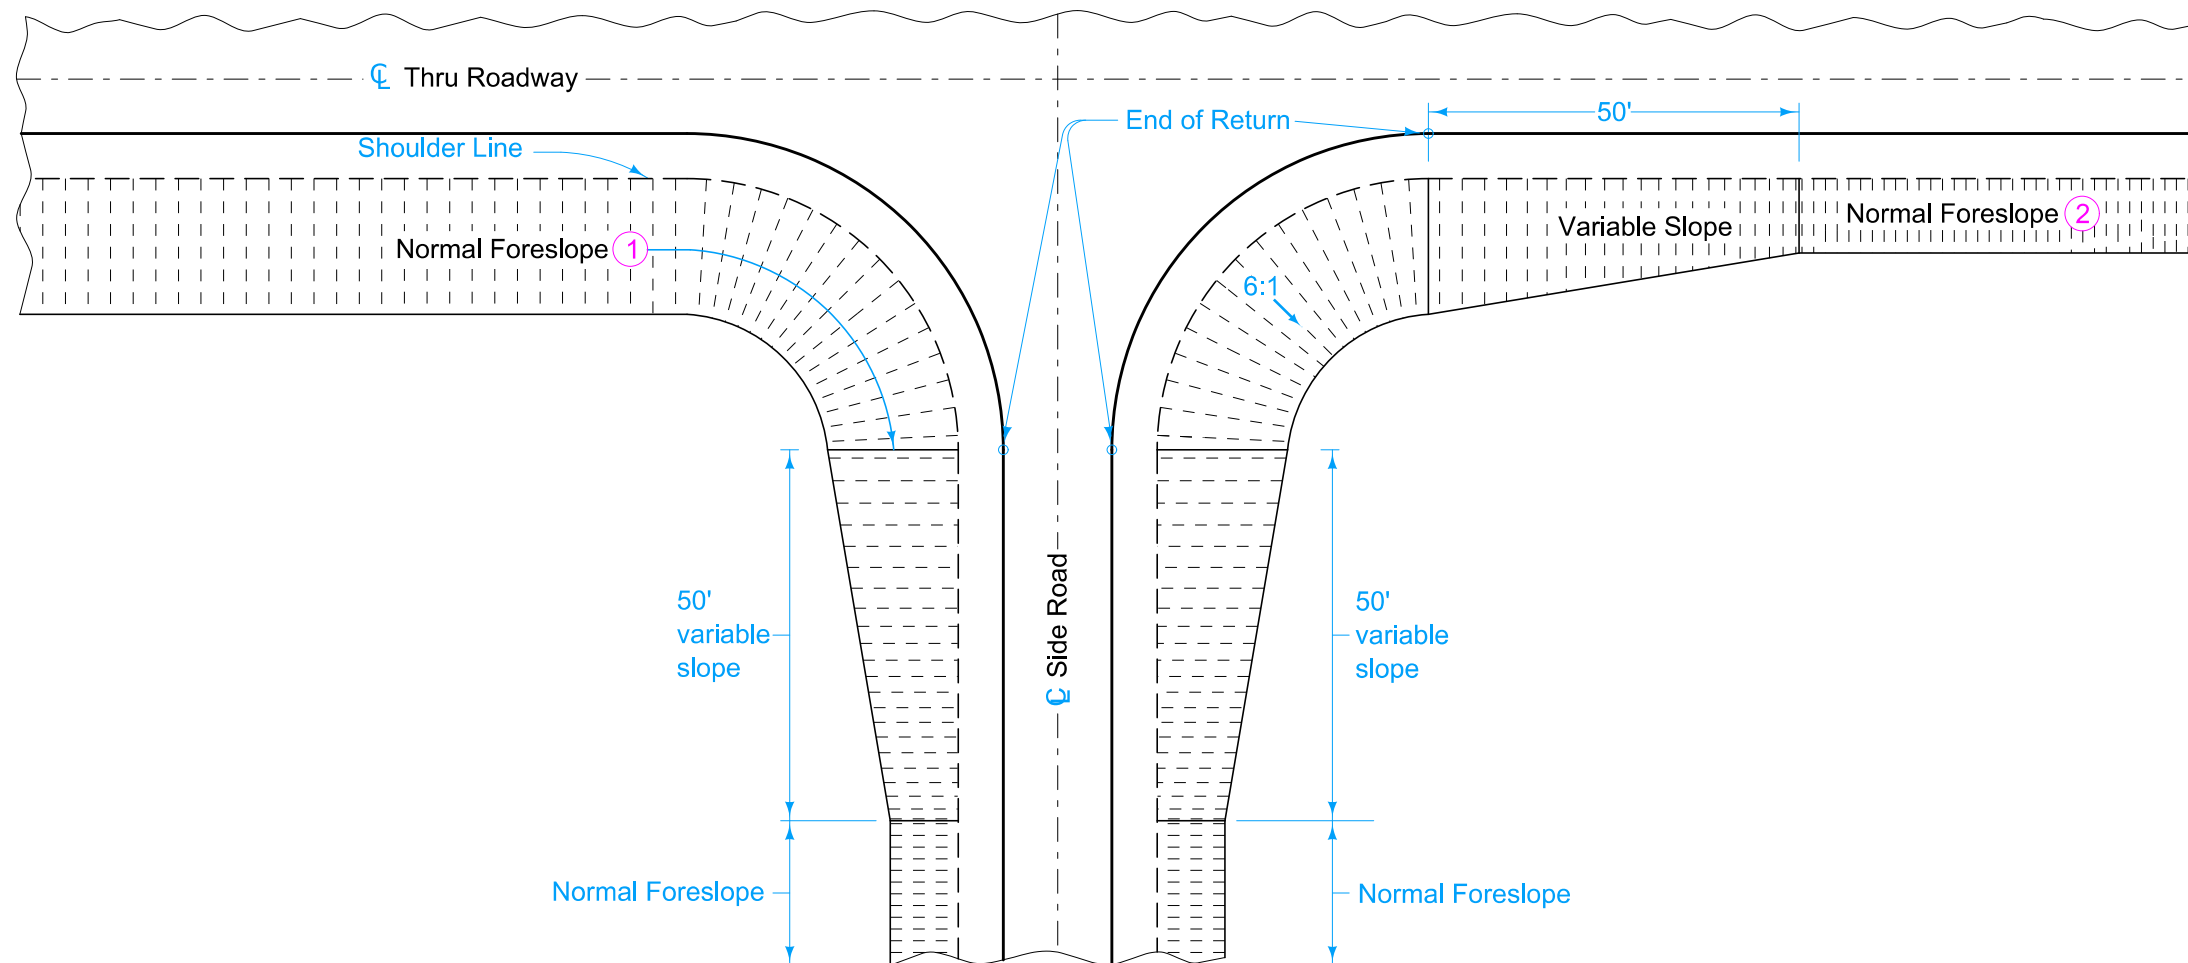


- ① For normal foreslopes 6:1 or flatter.
- ② For normal foreslopes steeper than 6:1.





NORMAL FORESLOPES

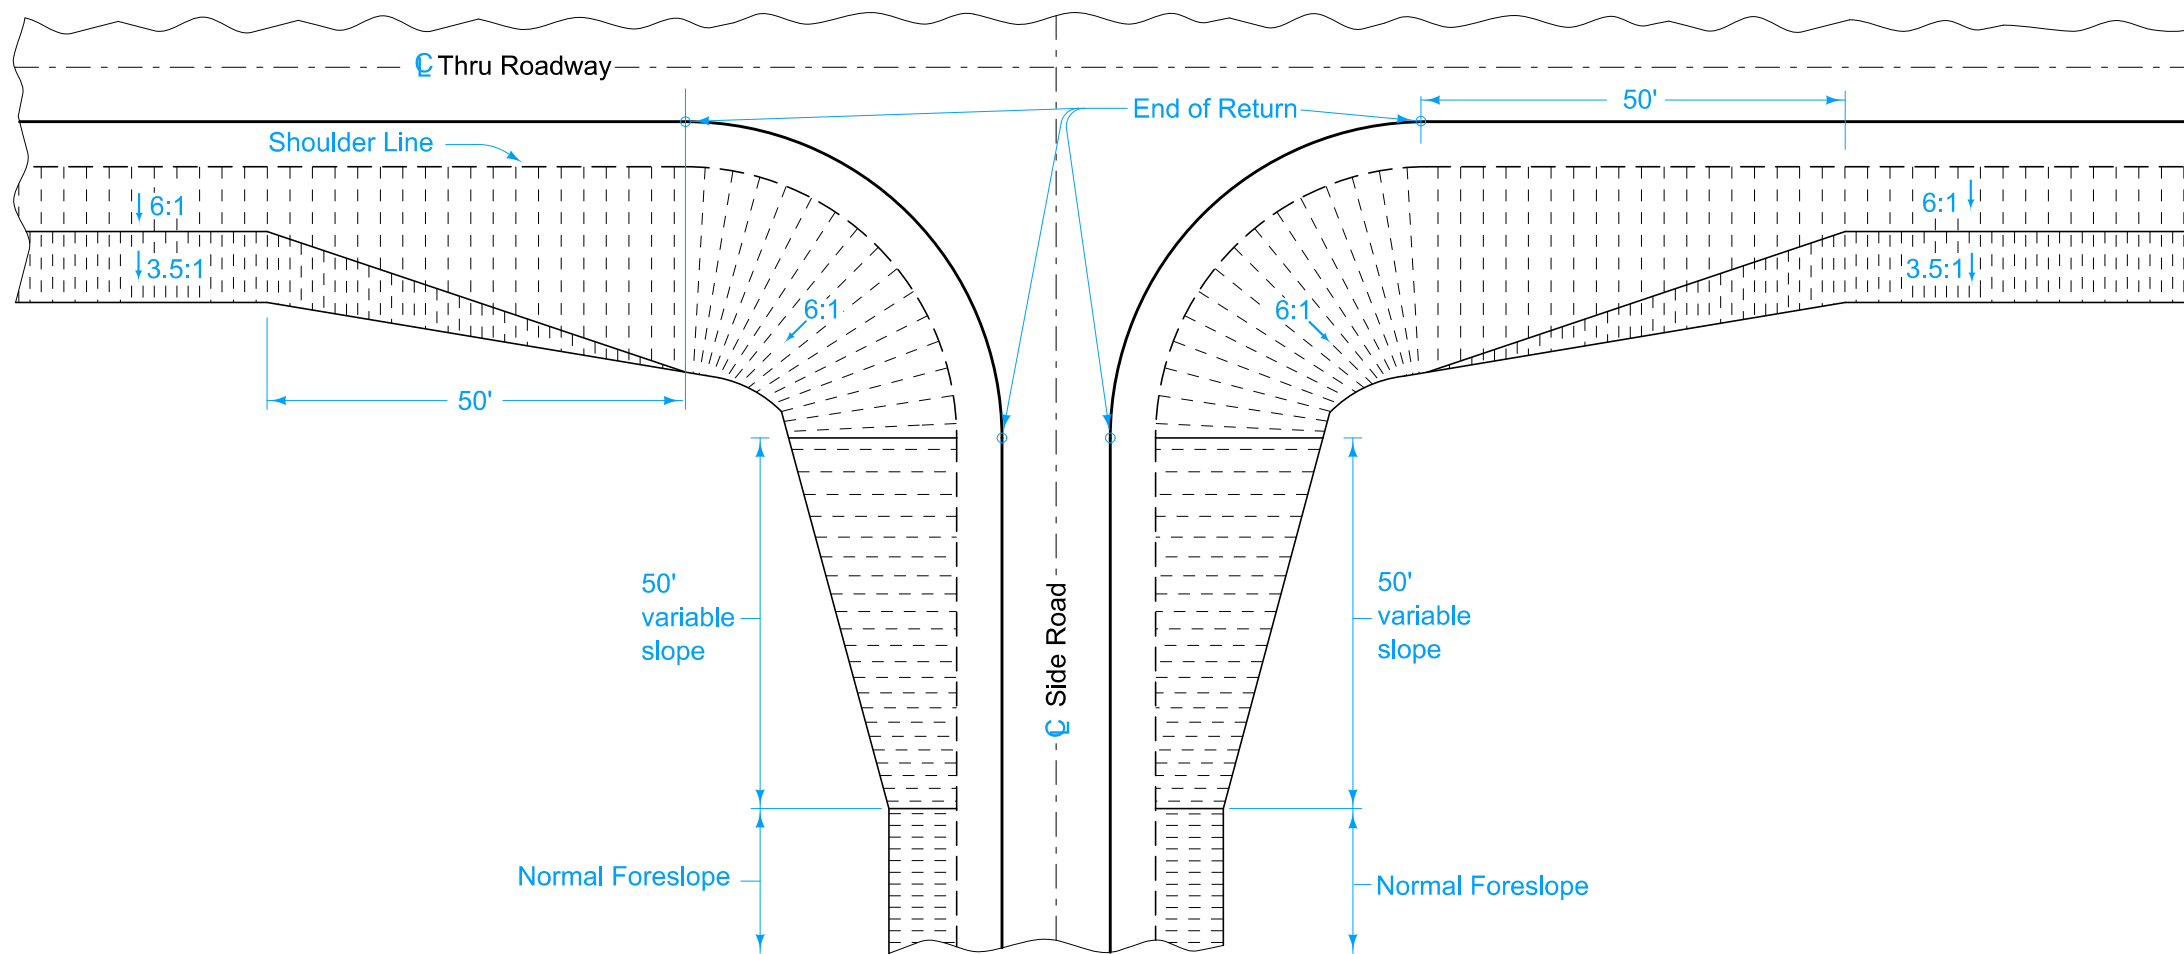 IOWA DOT	REVISION	
	1	10-20-15
STANDARD ROAD PLAN		EW-503
		SHEET 1 of 2
REVISIONS: Replaced the DOT logo in the title block with the new version.		
 APPROVED BY DESIGN METHODS ENGINEER		
SIDE ROAD GRADING		



BARNROOF

	REVISION	
	1	10-20-15
STANDARD ROAD PLAN		EW-503
		SHEET 2 of 2
REVISIONS: Replaced the DOT logo in the title block with the new version.		
 APPROVED BY DESIGN METHODS ENGINEER		
SIDE ROAD GRADING		