


DESIGNER INFORMATION

For grading requirements, refer to EW-301.


For additional guardrail requirements, refer to BA-200.

① Refer to LS-625.

② Refer to BA-204.

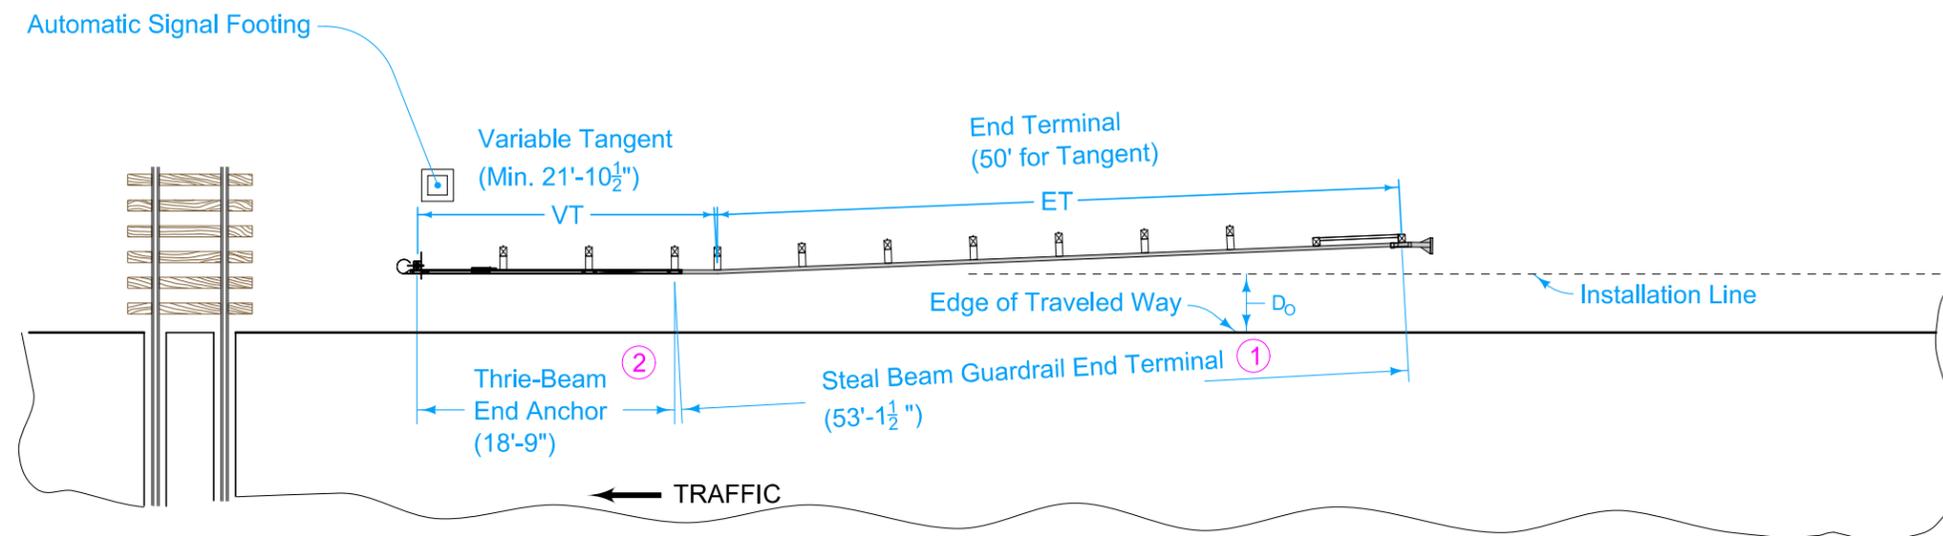

PLAN

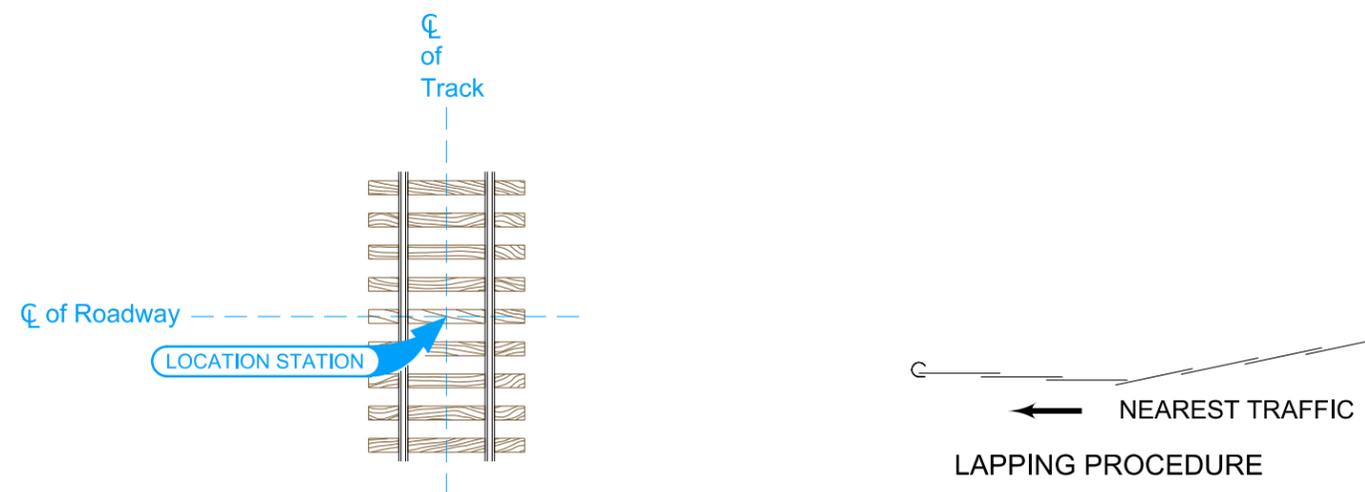

Possible Contract Items:
 Steel Beam Guardrail End Anchor, Thrie-Beam
 Steel Beam Guardrail Tangent End Terminal, LS-625

Incidental to Steel Beam Guardrail End Anchor, Thrie-Beam:
 Delineator, Rigid - Type I
 Object Marker, Type 2
 Object Marker, Type 3

Possible Tabulation:
 108-8D

	REVISION	
	New	04-19-16
STANDARD ROAD PLAN	LS-633	
SHEET 1 of 1		

REVISIONS: New. Previously published as BA-253.

APPROVED BY DESIGN METHODS ENGINEER

**STEEL BEAM GUARDRAIL
 INSTALLATION AT RAILROAD SIGNAL**