
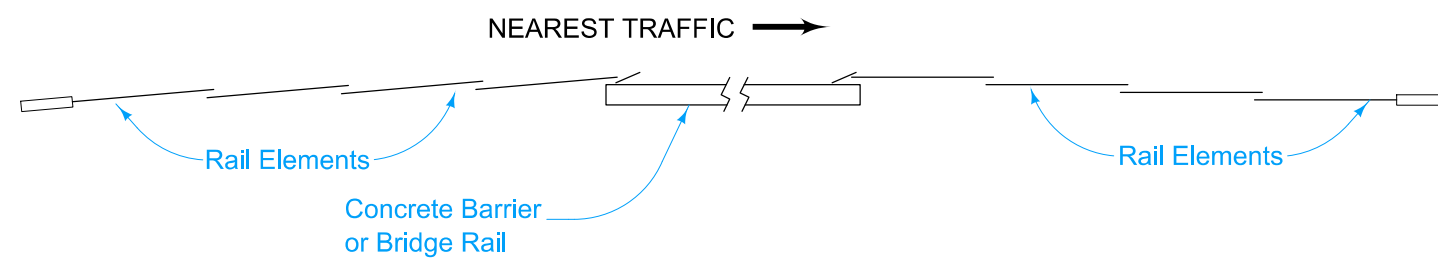


Install delineators and object markers according to SI-211.

For grading requirements, see EW-301.

For general guardrail details, see BA-200.

- ① See BA-221.
- ② See BA-202 for connections to concrete barriers and bridge rail end sections.
- ③ See BA-225.

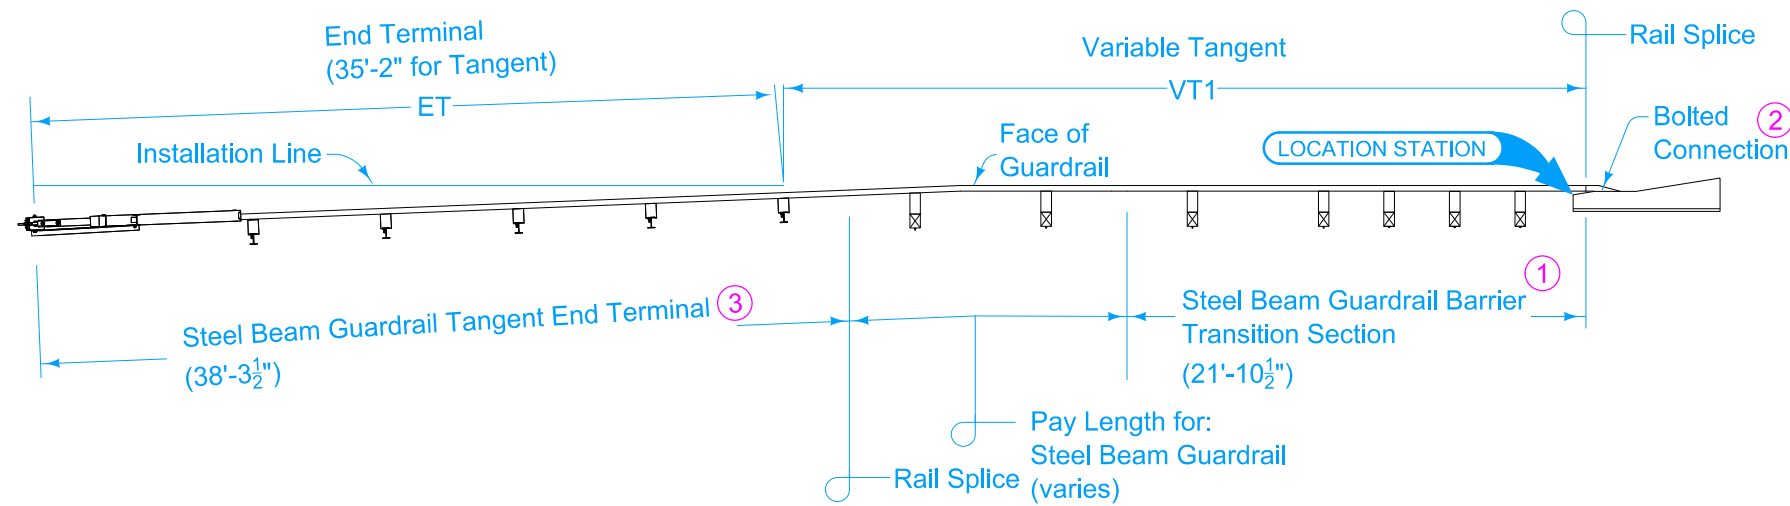

LAPPING PROCEDURE

Possible Contract Items:
 Steel Beam Guardrail
 Steel Beam Guardrail Barrier Transition Section, BA-221
 Steel Beam Guardrail End Anchor, Bolted
 Steel Beam Guardrail Tangent End Terminal, BA-225

Possible Tabulation:
 108-8A

	REVISION	
	3	10-18-22
STANDARD ROAD PLAN		LS-635
		SHEET 1 of 1
REVISIONS: Modified dimension lines.		
APPROVED BY DESIGN METHODS ENGINEER		
STEEL BEAM GUARDRAIL INSTALLATION AT CONCRETE BARRIER OR BRIDGE RAIL END SECTION (MASH TL-2)		