





DESIGNER INFORMATION

Double wrap barbed wire and tie off at end posts, corner posts, and line brace posts. Single wrap woven wire and tie off. Restart fence to be continued, in like manner.

Fence wire fabric may be placed on either the road side or the field side of posts, depending on local conditions; i.e., on curves, the wire should be placed on the side which would result in the least amount of tension on the staples. This will also apply where wind, drift, or other conditions would exert unusual pressure against the wire.


Refer to MI-104 for fencing at Channel Crossings, Minor Groud Depressions, and Flood Plains.

- ① Brace Panel.
- ② Brace Wire: 4 strands of No. 9 wire.
- ③ Details indicate placement of granular material for certain posts. The Contractor has the option to drive posts if method demonstrated is satisfactory to the Engineer. Granular material will not be required for driven posts.
- ④ Metal brace 8 feet long.
- ⑤ Wrap wire fabric around post.
- ⑥ Pull Post Assembly is required when the distance between pull posts is greater than 960 feet in straight lines of fence.

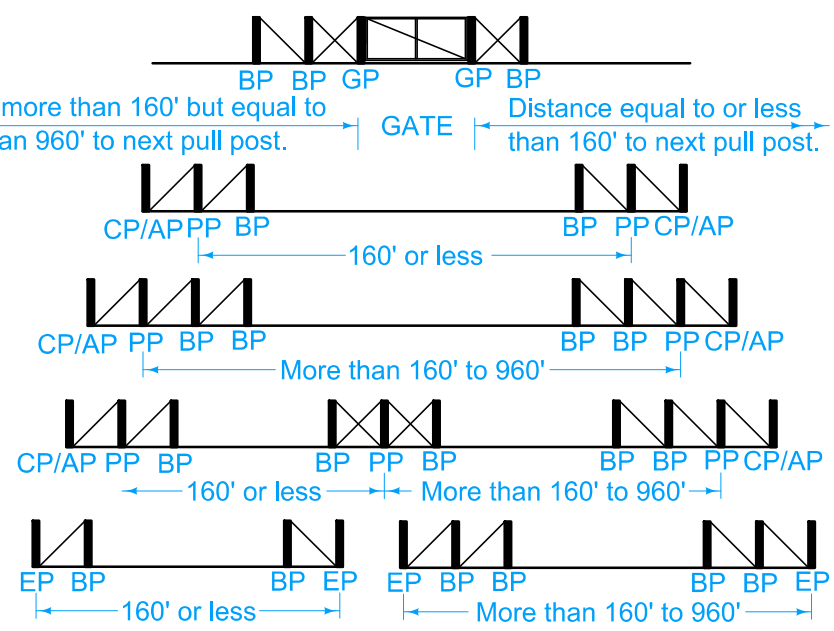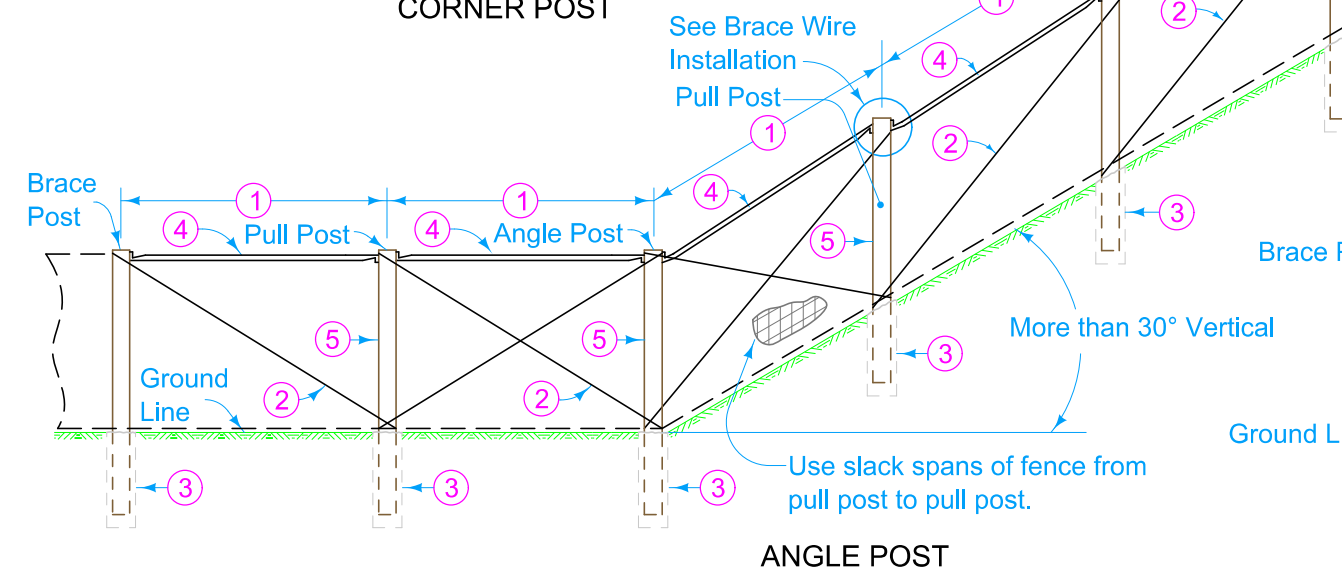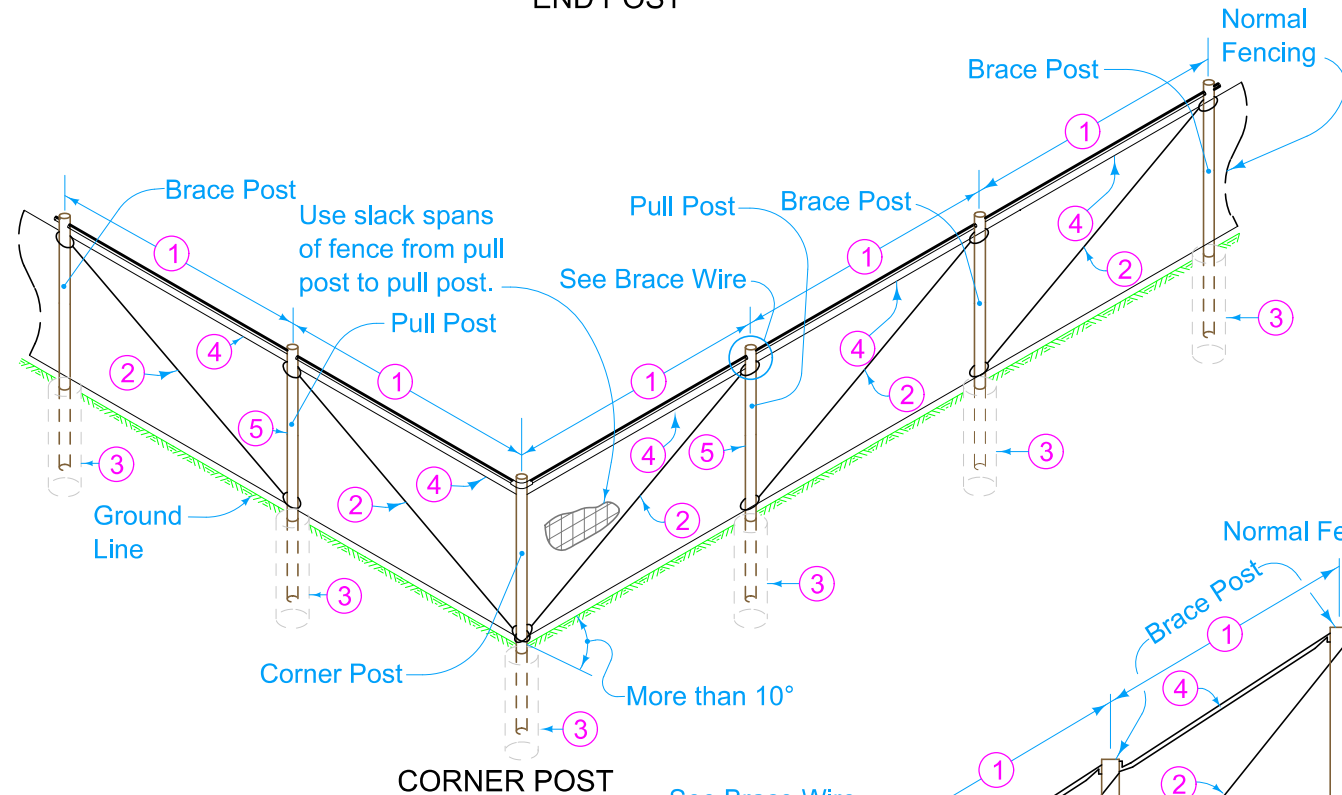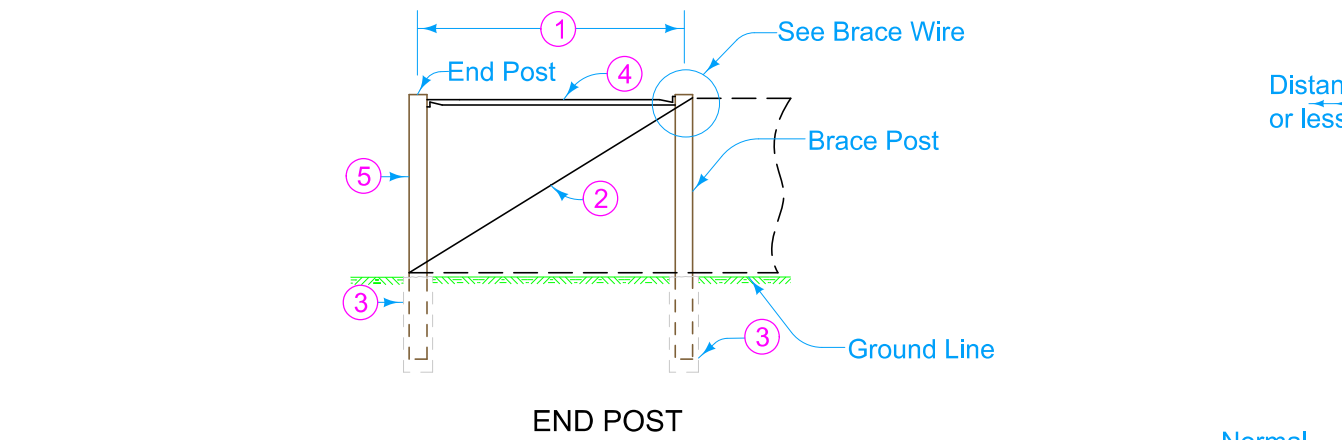

PP = Pull Post CP = Corner Post AP = Angle Post
 BP = Brace Post EP = End Post GP = Gate Post


BRACE PANEL LAYOUT

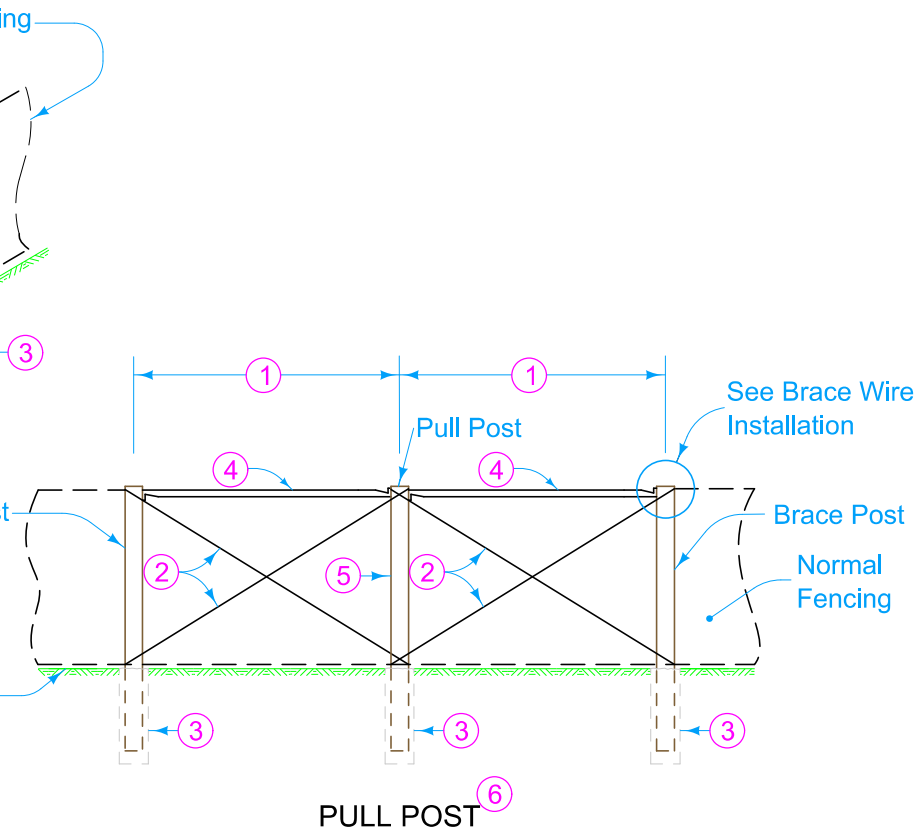

- Possible Contract Items:
- Deer Fence
 - Deer Fence Brace Panels
 - Deer Fence Gate
 - Field Fence
 - Field Fence Brace Panel
 - Field Fence Gate

Possible Tabulation:
100-7


	REVISION	
	2	10-20-15
<h2>STANDARD ROAD PLAN</h2>		<h1>MI-103</h1>
REVISIONS: Added Designer Info button.		SHEET 1 of 7
APPROVED BY DESIGN METHODS ENGINEER		
<h3>DEER FENCE AND FIELD FENCE CONSTRUCTION</h3>		

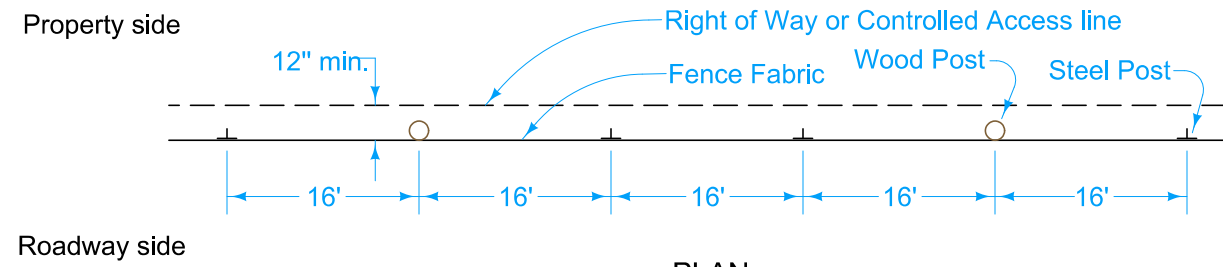

PLAN

FIELD FENCE


DEER FENCE

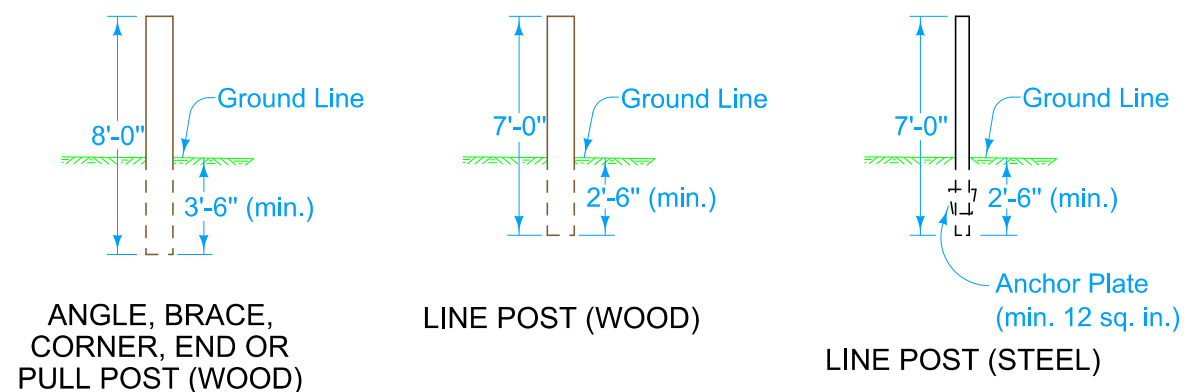


ANGLE, BRACE, CORNER, END OR PULL POST (WOOD)

LINE POST (WOOD)

LINE POST (STEEL)

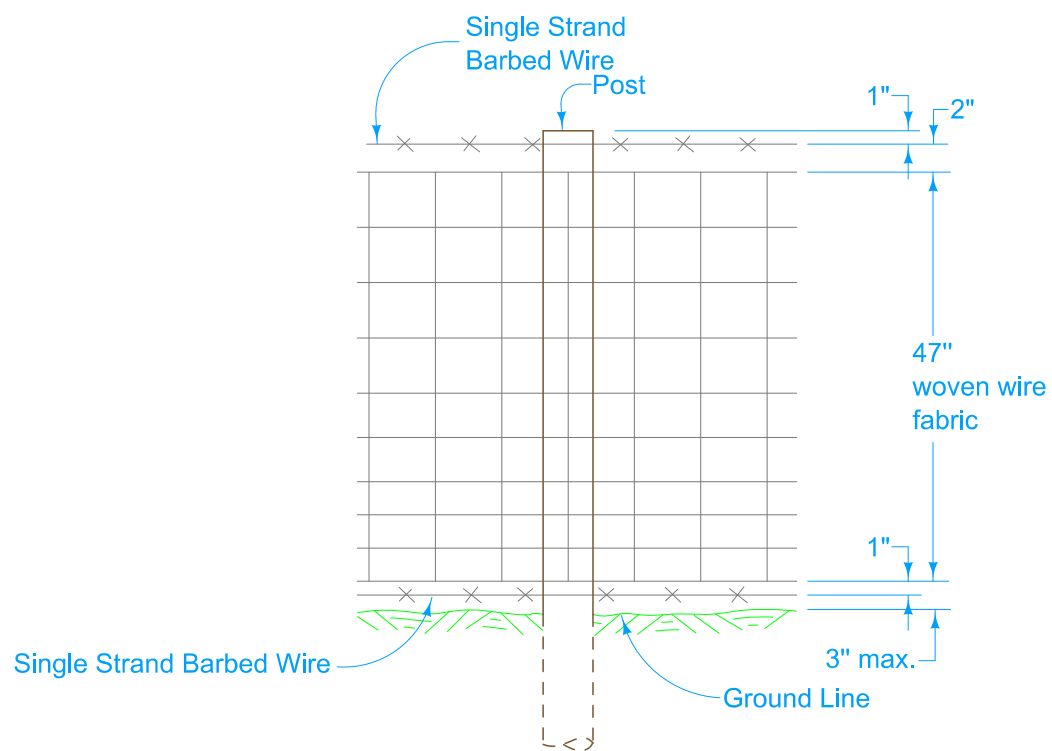

ELEVATION

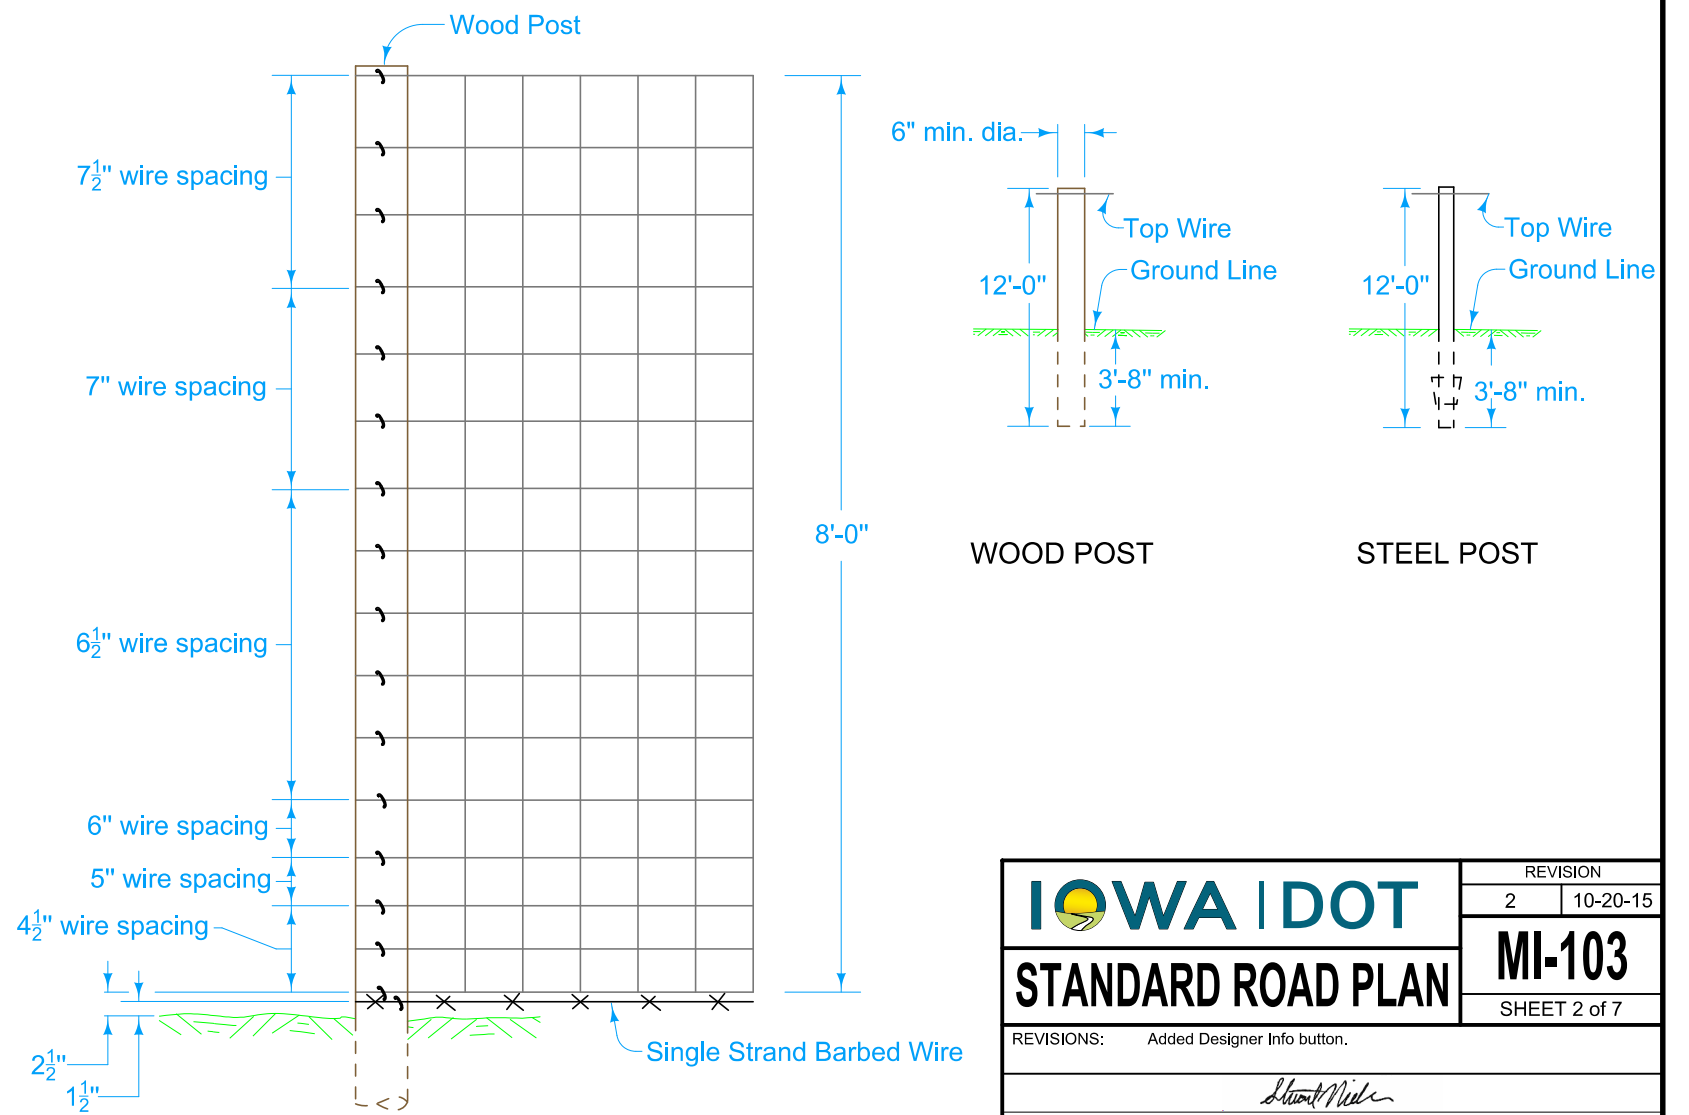


ELEVATION

<p>STANDARD ROAD PLAN</p>	REVISION	
	2	10-20-15
	<p>MI-103</p> <p>SHEET 2 of 7</p>	

REVISIONS: Added Designer Info button.

Shawn Miller
APPROVED BY DESIGN METHODS ENGINEER


DEER FENCE AND FIELD FENCE CONSTRUCTION

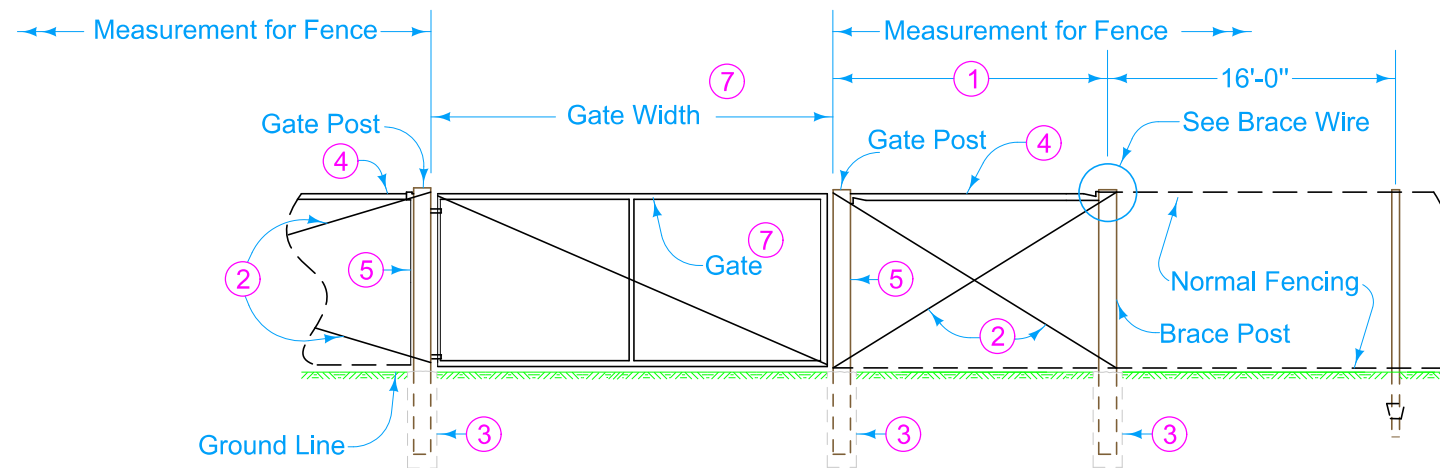

FIELD FENCE GATE


- ① Brace Panel.
- ② Brace Wire: 4 strands of No. 9 wire.
- ③ Details indicate placement of granular material for certain posts. The Contractor has the option to drive posts if method demonstrated is satisfactory to the Engineer. Granular material will not be required for driven posts.
- ④ Metal brace 8 feet long.
- ⑤ Wrap wire fabric around post.
- ⑦ Unless specified otherwise, install a 16 foot gate. Double gate is required only for widths more than 16 feet. Exact details of gate design are subject to the approval of the Engineer. Install as recommended by the manufacturer.

	REVISION	
	2	10-20-15
STANDARD ROAD PLAN	MI-103	
	SHEET 3 of 7	
REVISIONS: Added Designer Info button.		
APPROVED BY DESIGN METHODS ENGINEER		
DEER FENCE AND FIELD FENCE CONSTRUCTION		

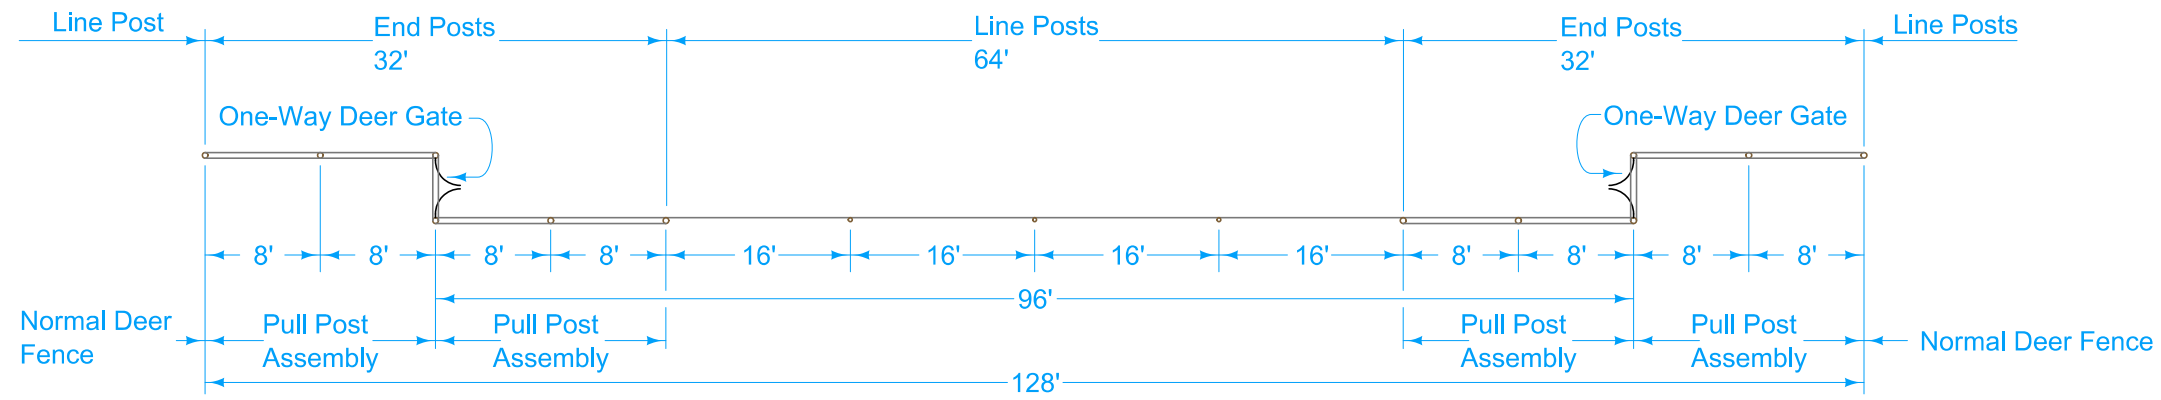

PLAN


- ⑧ Spring loaded hinge allows tines to spread apart and return to original position.
- ⑨ Two 2 in. x 2 in. x $\frac{1}{8}$ in. L top braces held by $\frac{1}{2}$ inch diameter bolts.
- ⑩ Attach nut and washer to each bolt.
- ⑪ Support Plate 3 in. x $\frac{5}{16}$ in. x 37 in.
- ⑫ 2 in. x 2 in. x 54 in. structural steel tubing welded to Hinge Plate.
- ⑬ $\frac{3}{4}$ in. diameter x 8 in. bolt welded to Support Plate

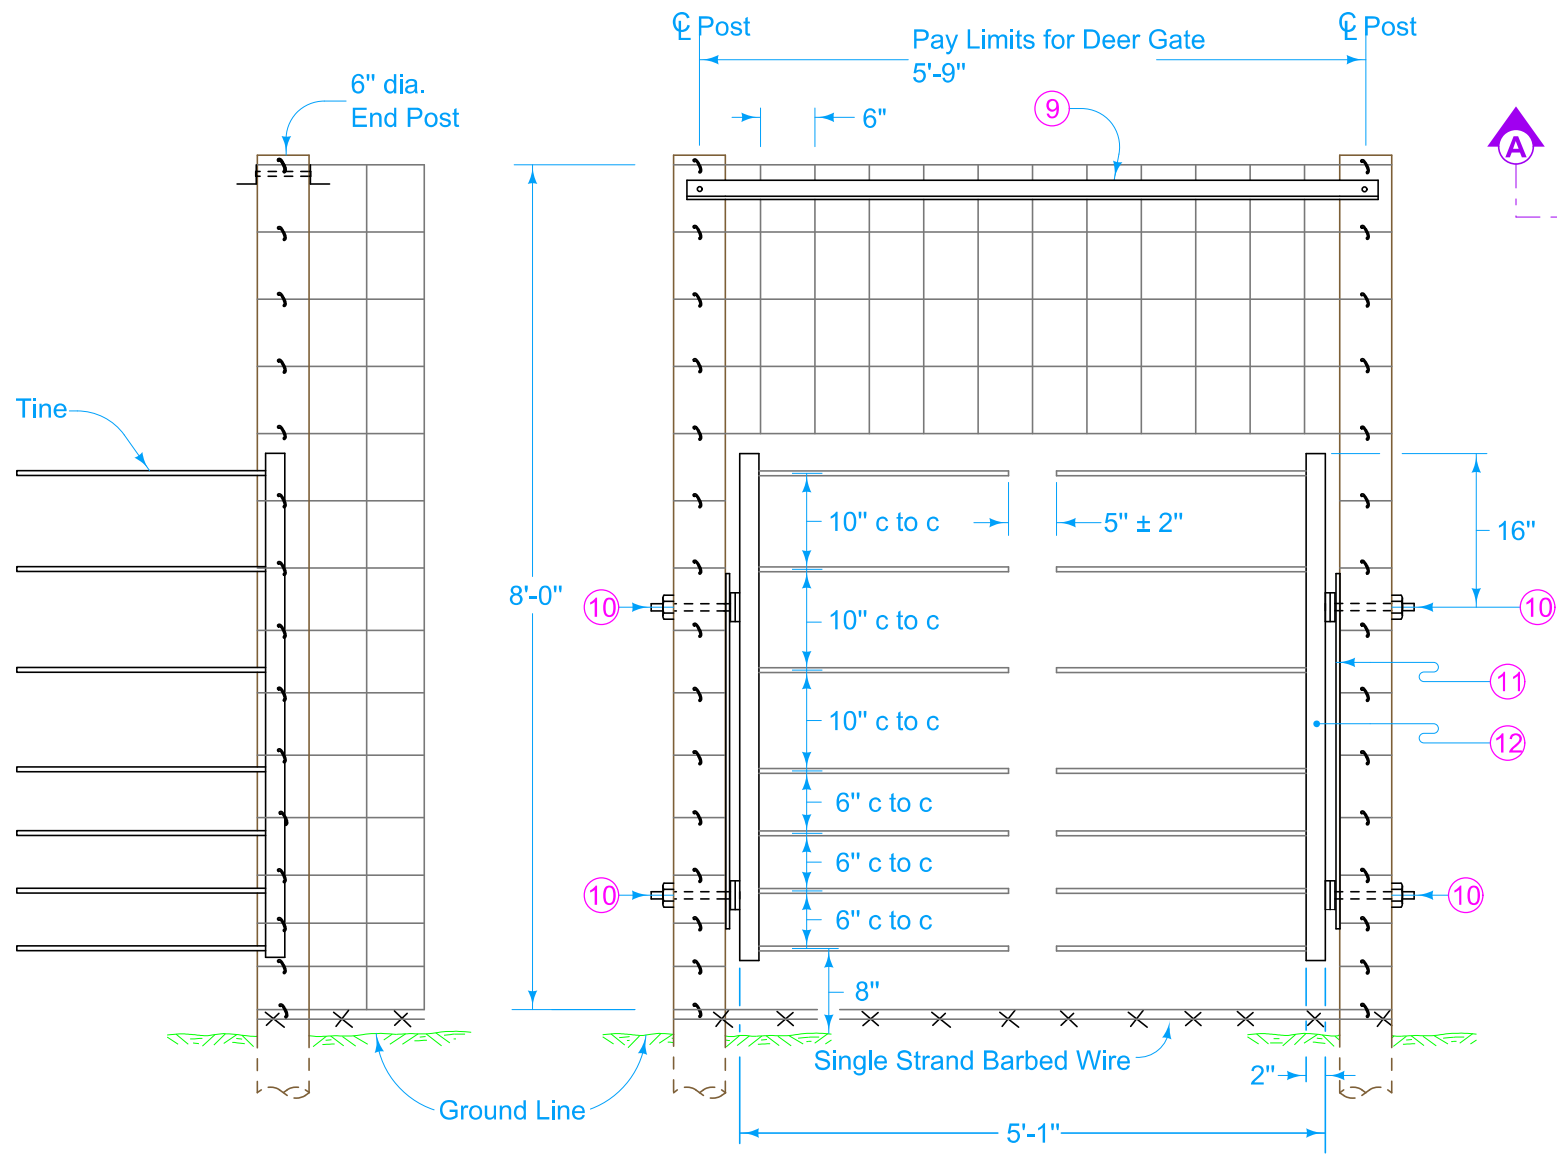


SECTION A-A

PROFILE


DEER GATE

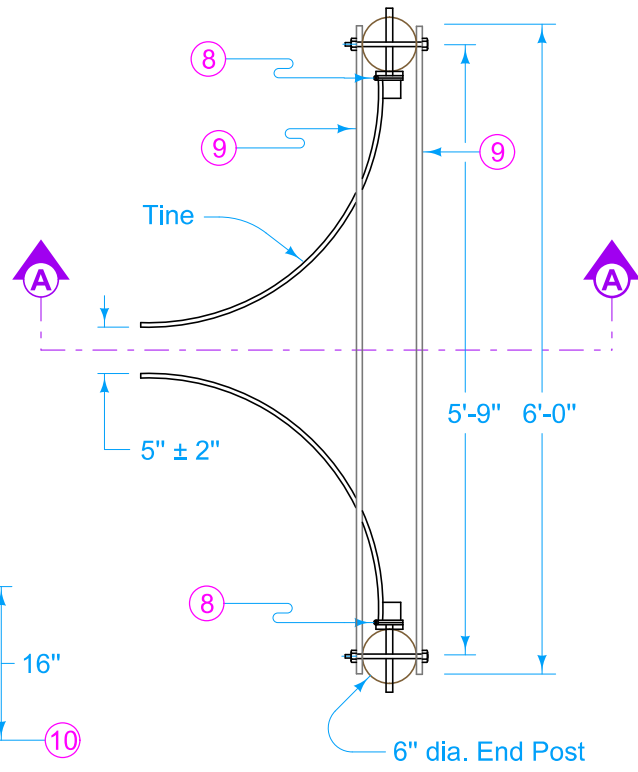


DEER GATE TOP

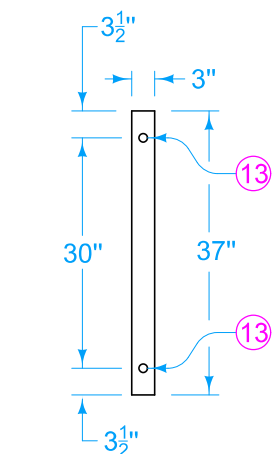

SUPPORT PLATE

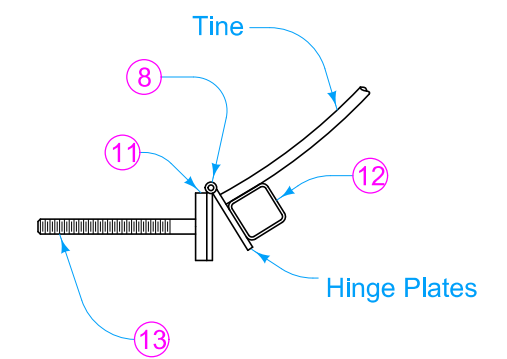

HINGE

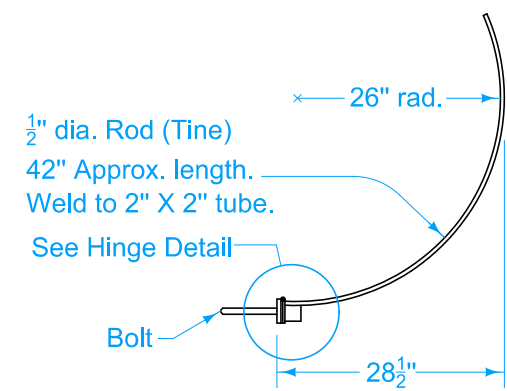


TINE

 STANDARD ROAD PLAN	REVISION	
	2	10-20-15
MI-103		
SHEET 4 of 7		


REVISIONS: Added Designer Info button.

Shawn Miller
APPROVED BY DESIGN METHODS ENGINEER



**DEER FENCE AND FIELD FENCE
CONSTRUCTION**

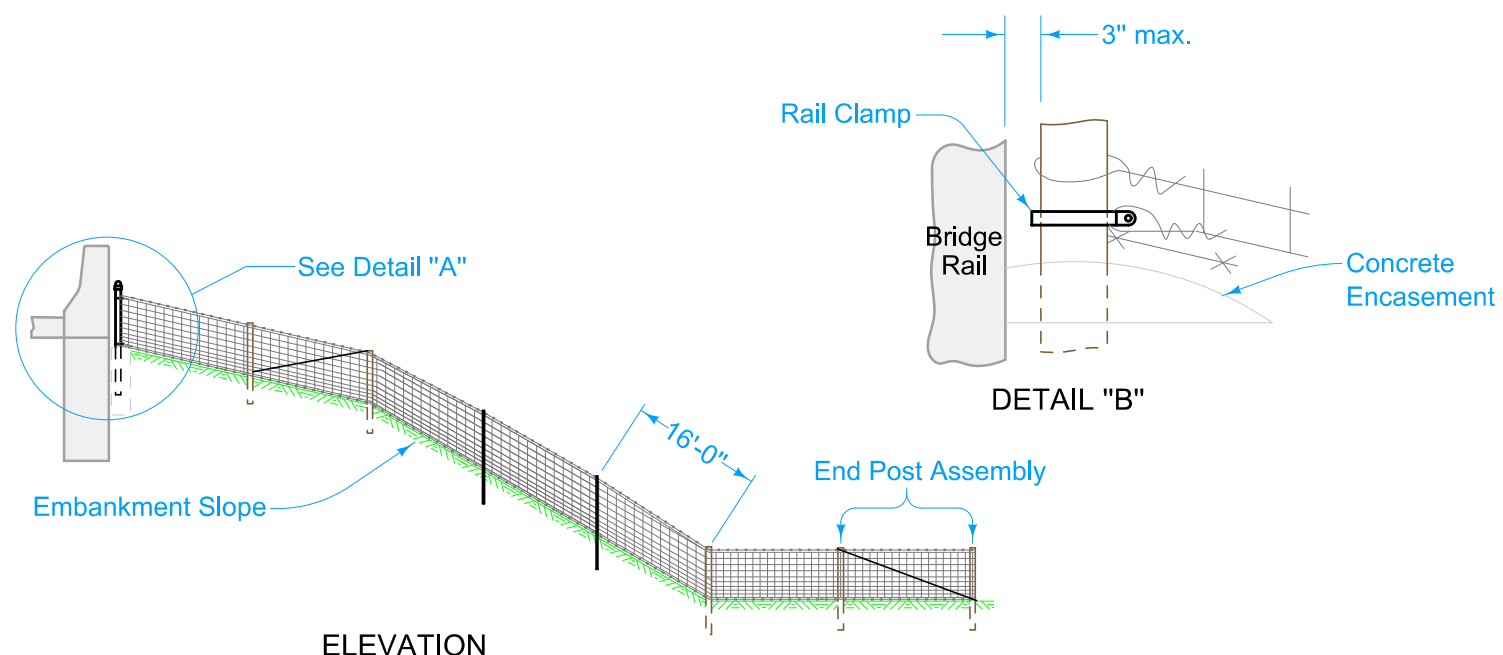

ELEVATION

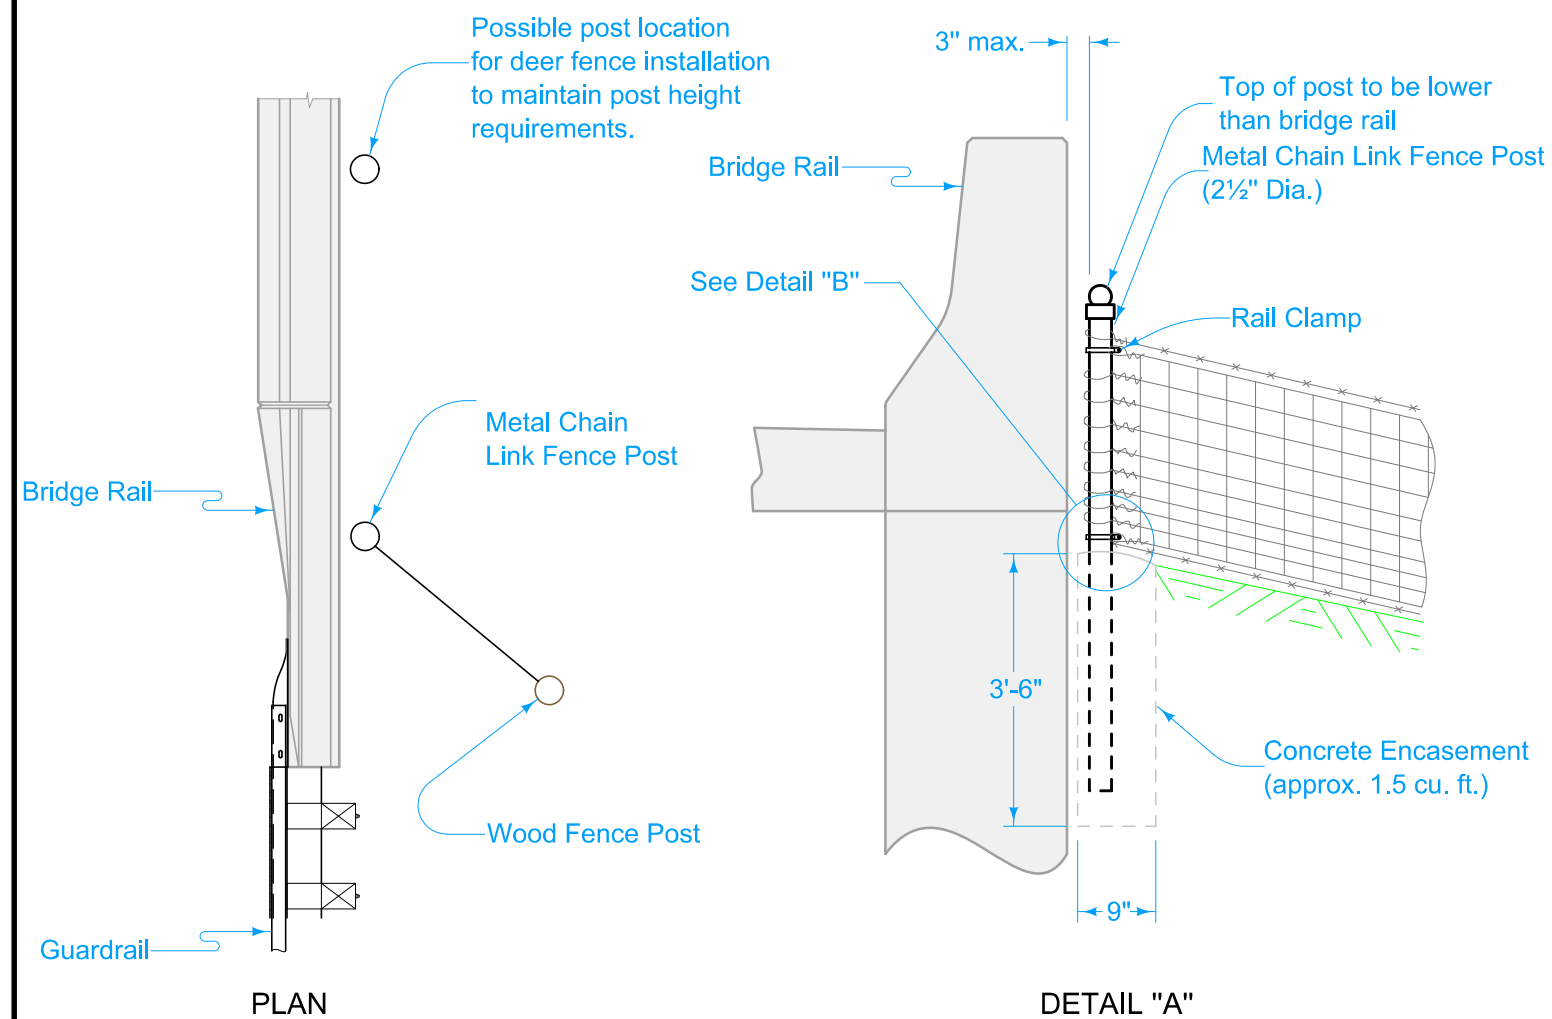

FENCE TERMINATION AT BRIDGES ¹⁴

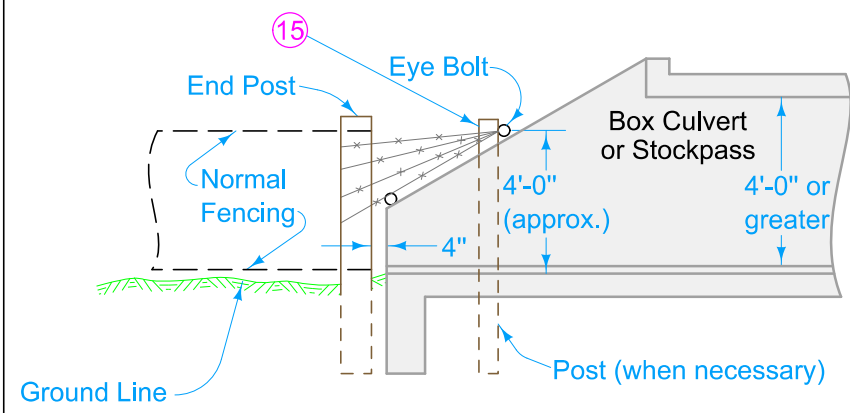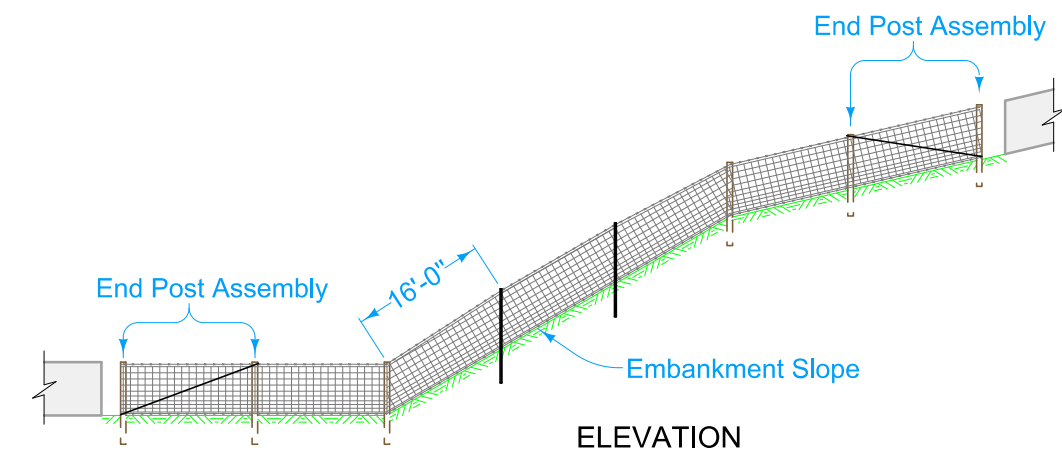

FENCE TERMINATION AT STRUCTURES ¹⁵

- ¹⁴ Fence termination at bridges, culverts, and other structures as detailed hereon will not be paid for separately but will be considered incidental to the bid item "Deer Fence" or "Field Fence."
- ¹⁵ Place minimum of four (4) barbed wires fan shaped, connected to eye bolt on culvert wall or set 4 inch post when necessary.

 IOWA DOT	REVISION	
	2	10-20-15
STANDARD ROAD PLAN		MI-103
REVISIONS: Added Designer Info button.		SHEET 5 of 7
 APPROVED BY DESIGN METHODS ENGINEER		
DEER FENCE AND FIELD FENCE CONSTRUCTION		


Crimp Connectors that will develop a strength of at least 85% of the wire strength.

CRIMP CONNECTION



Make a minimum of four tight wraps on the connecting wire. Ends of the wrap to be trimmed flush.

IN-LINE CONNECTION

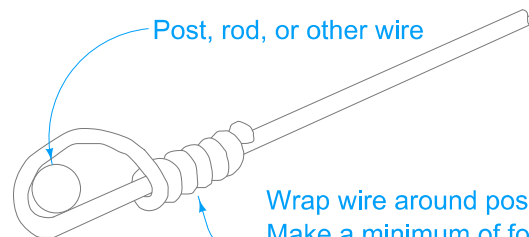


Wrap wire around post, rod or other wire. Make a minimum of four tight wraps back around itself. Ends of the wrap to be trimmed flush.

SELF-WRAP CONNECTION


APPROVED WIRE CONNECTIONS

1/2" Galvanized Rod
(Fabric height plus 2" min. length)

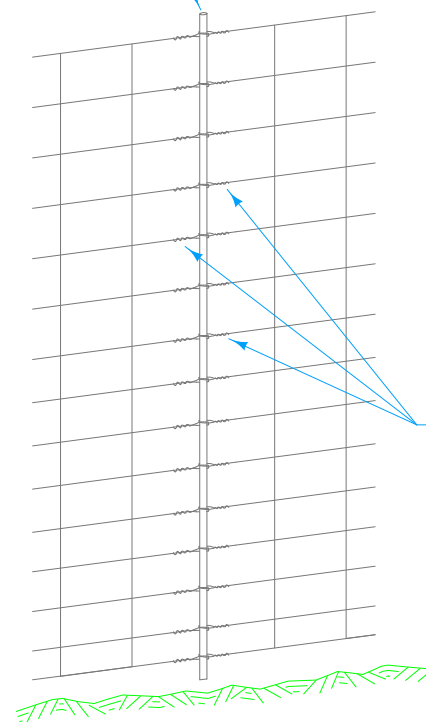

SPLICE WITH ROD


Crimp Connection

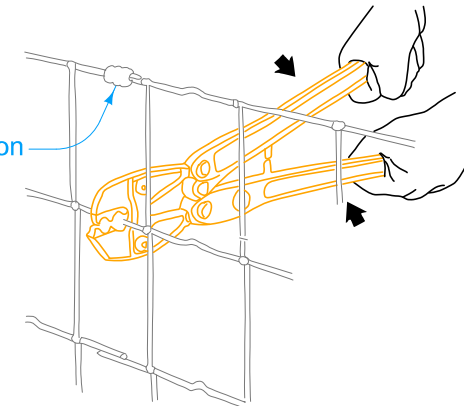


CRIMP SPLICE

Self-Wrap Connections


FABRIC SPLICES

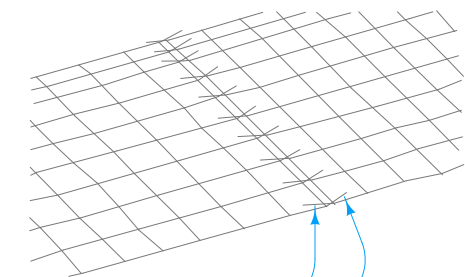

End of Stay Wires

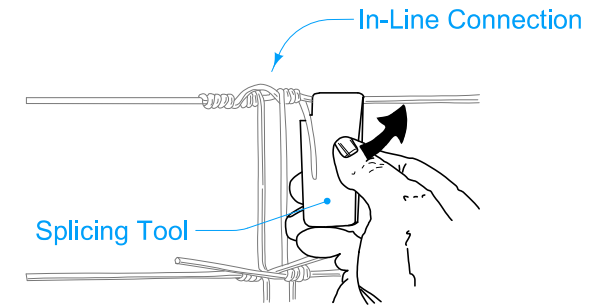


OVERLAP SPLICE

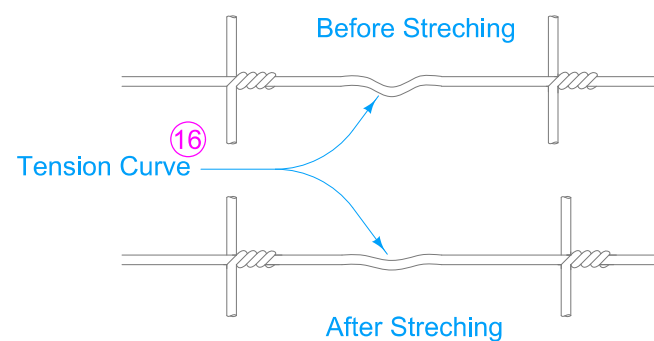

Tension Curve ¹⁶


STRETCHING DETAILS

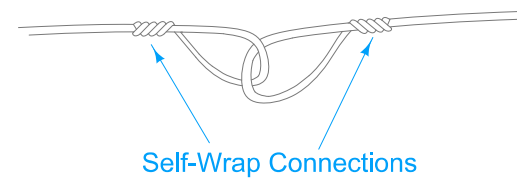

BRACE WIRE SPLICE ¹⁷

FENCE ASSEMBLY


Self Wrap Connection

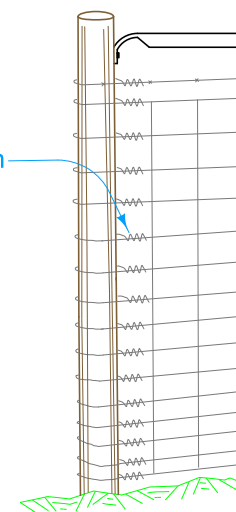


END POST CONNECTION

- ¹⁶ Tension curve consists of a "U" shaped crimp in the fence wires and has the same effect as a spring. Stretch to 50% removal of the factory crimp.
- ¹⁷ Crimp connection and in-line connection are also acceptable brace wire splices.


	REVISION	
	2	10-20-15
STANDARD ROAD PLAN		MI-103
REVISIONS: Added Designer Info button.		SHEET 6 of 7
APPROVED BY DESIGN METHODS ENGINEER		
DEER FENCE AND FIELD FENCE CONSTRUCTION		

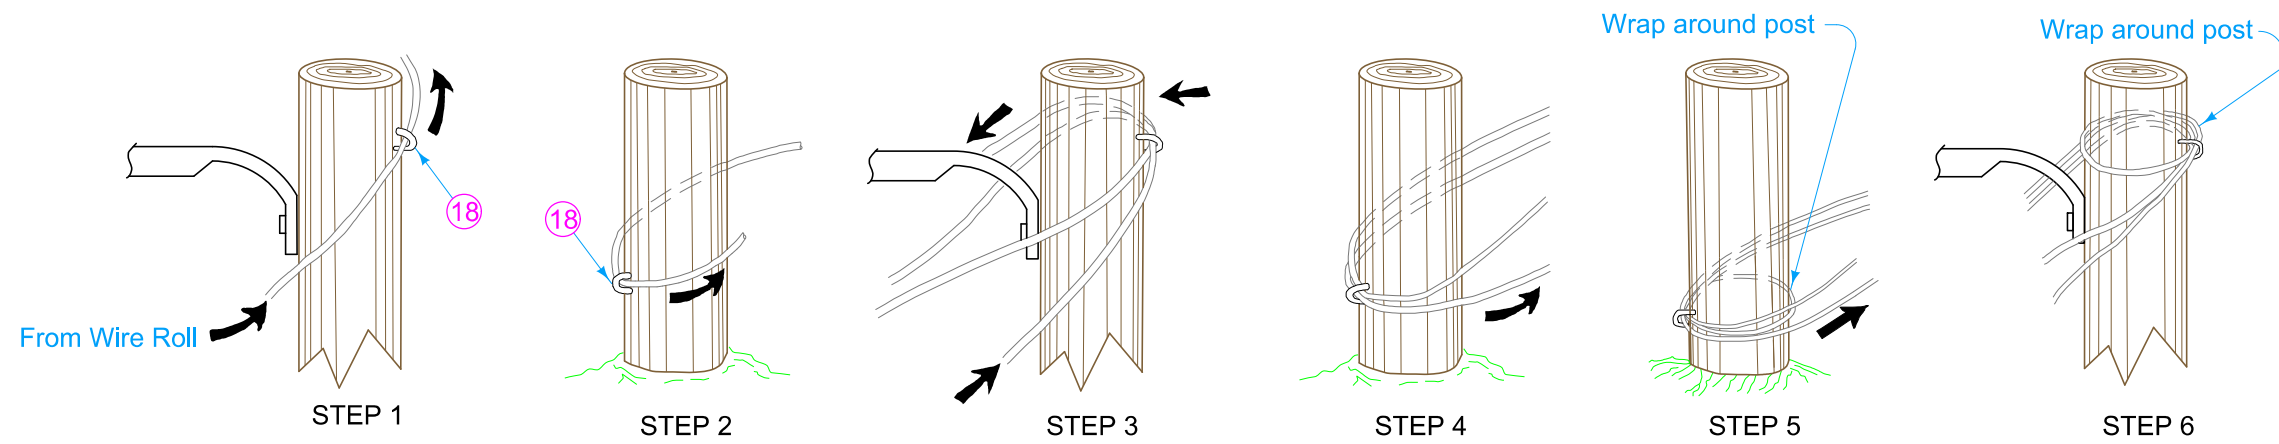

- ② Brace Wire: 4 strands of No. 9 wire.
- ④ Metal brace 8 feet long.
- ⑱ Set staples cross-wise to the grain. Drive staples tight at pull posts. Drive all other staples firm, but loose enough to allow lateral movement of the wire.
- ⑲ Twist the two brace wires together to produce proper tension in the brace assembly.

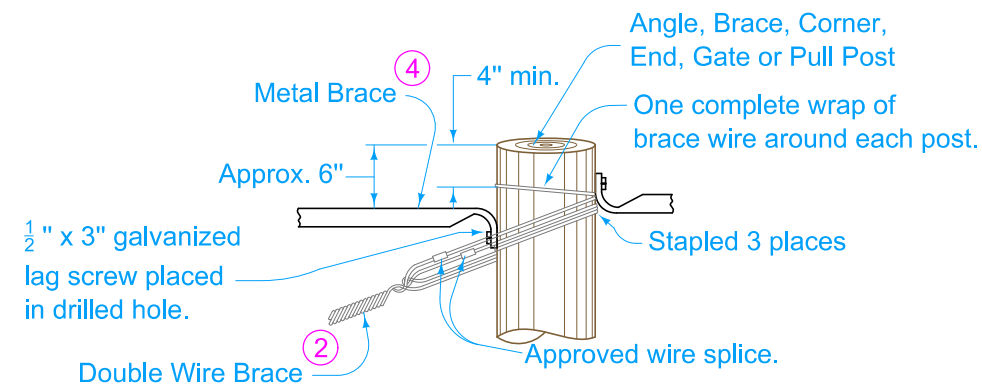

⑲
BRACE WIRE INSTALLATION
 (Brace wire wrapped the same at the bottom of post.)

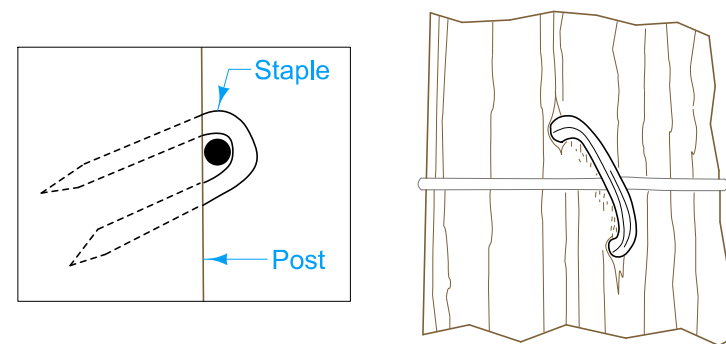

⑱
STAPLES

WIRE ASSEMBLY

	REVISION	
	2	10-20-15
STANDARD ROAD PLAN		MI-103
		SHEET 7 of 7
REVISIONS: Added Designer Info button.		
APPROVED BY DESIGN METHODS ENGINEER		
DEER FENCE AND FIELD FENCE CONSTRUCTION		