


For line information, see PM-110.

For projects not on the Primary system the following substitutions may be made. See plan sheets for substitutions.

ELW6	→	ELW4
NPY6	→	NPY4
BCY6	→	BCY4
DLW6	→	DLW4
BLW6	→	BLW4

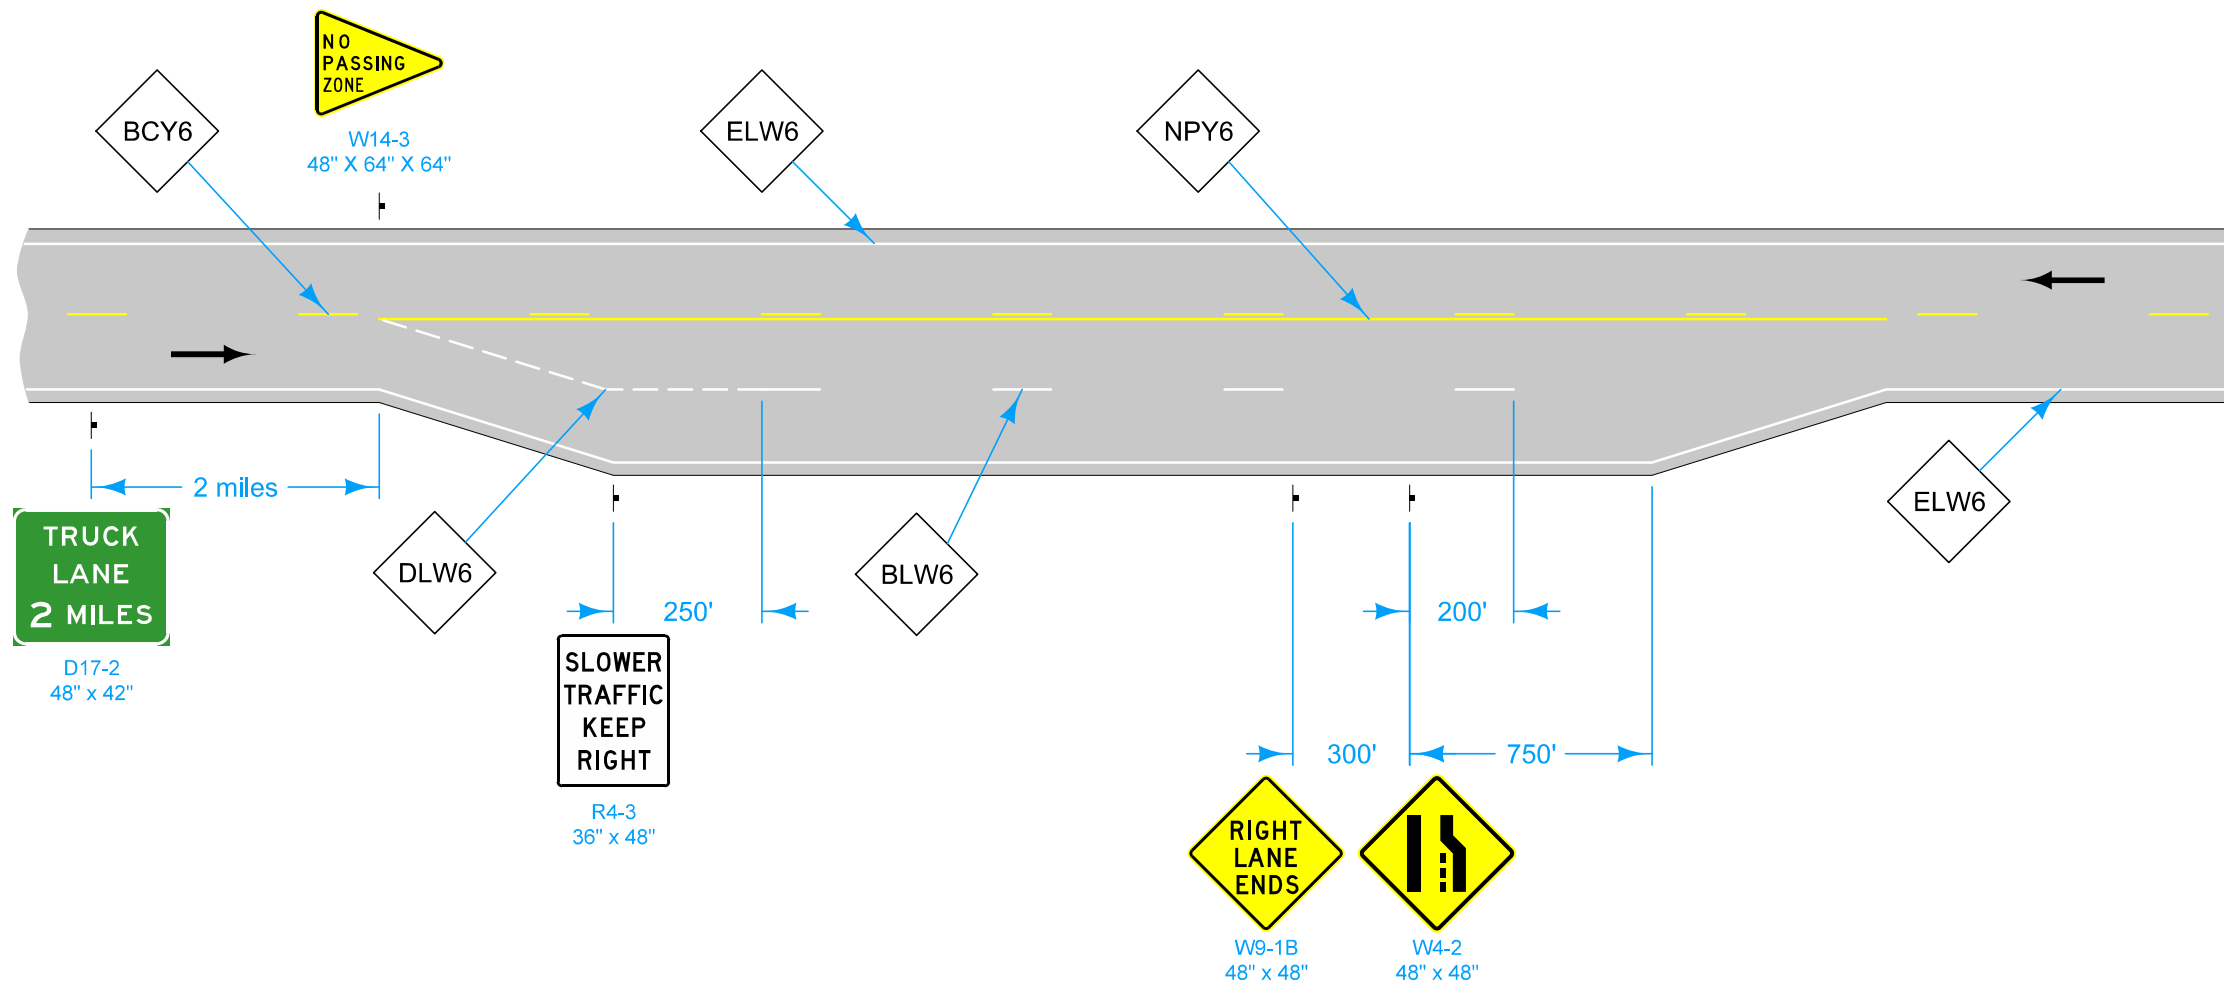

Possible Contract Item:
 Pavement Marking Line Items
 Type 'A' Signs

Possible Tabulation:
 108-22

LEGEND	
	Direction of Traffic
BCY6	Broken Centerline (Yellow)
BLW6	Broken Lane Line (White)
ELW6	Edge Line Right (White)
DLW6	Dotted Line (White)
NPY6	No Passing Zone Line (Yellow)

IOWA DOT	REVISION	
	2	10-15-24
STANDARD ROAD PLAN		PM-220
		SHEET 1 of 1

REVISIONS: Modified Line widths from 4 inches to 6 inches.

Shawn Miller
 APPROVED BY DESIGN METHODS ENGINEER

PASSING LANE