


For line information, see PM-110.

On the approach to a narrower bridge or pavement section, place edge lines on a diagonal from a point 300 feet from the bridge to the gutter line of the bridge.

For projects not on the Primary system the following substitutions may be made. See plan sheets for substitutions.

ELW6 → ELW4
 BCY6 → BCY4

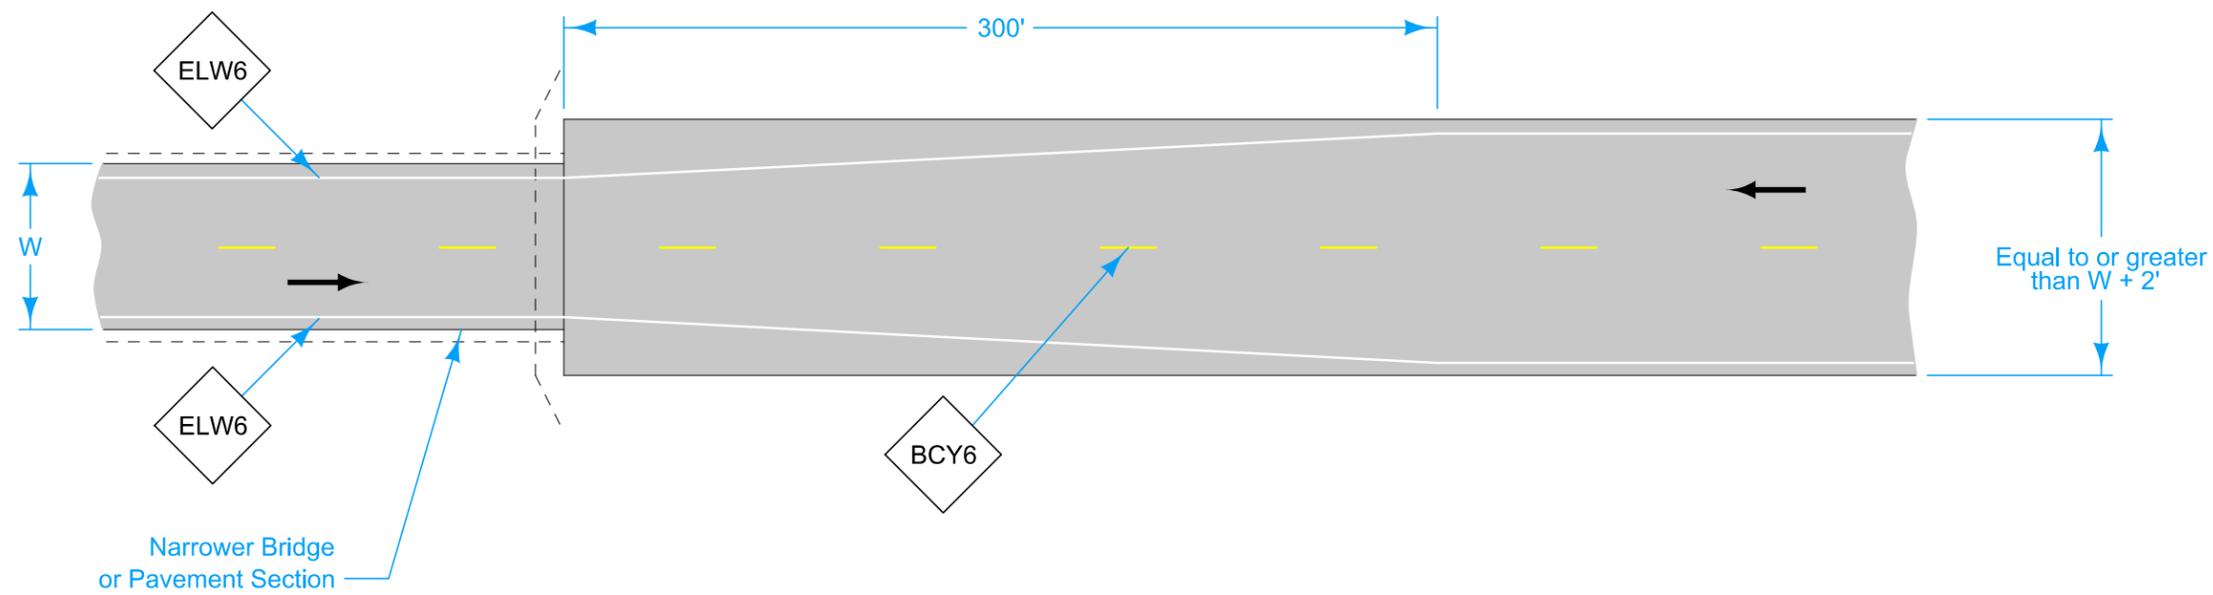

Possible Contract Item:
 Pavement Marking Line Items

Possible Tabulation:
 108-22

| LEGEND | |
|--------|----------------------------|
| | Direction of Traffic |
| BCY6 | Broken Centerline (Yellow) |
| ELW6 | Edge Line Right (White) |

| | | |
|---------------------------|----------|---------------|
| | REVISION | |
| | 2 | 10-15-24 |
| STANDARD ROAD PLAN | | PM-230 |
| | | SHEET 1 of 1 |

REVISIONS: Modified line widths from 4 inches to 6 inches.

Steve Miller
 APPROVED BY DESIGN METHODS ENGINEER

**TRANSITION AT ABRUPT CHANGES
 IN PAVEMENT WIDTH**