

DESIGNER INFORMATION



W is the width between pavement edges. Measure W from pavement edge to pavement edge. When W values are different, use the smaller of the two.

Omit median edge lines if neither connecting side road has painted edge lines.

For line information, see PM-110.

For projects not on the Primary system the following substitutions may be made. See plan sheets for substitutions.

ELY6 → ELY4
DCY6 → DCY4

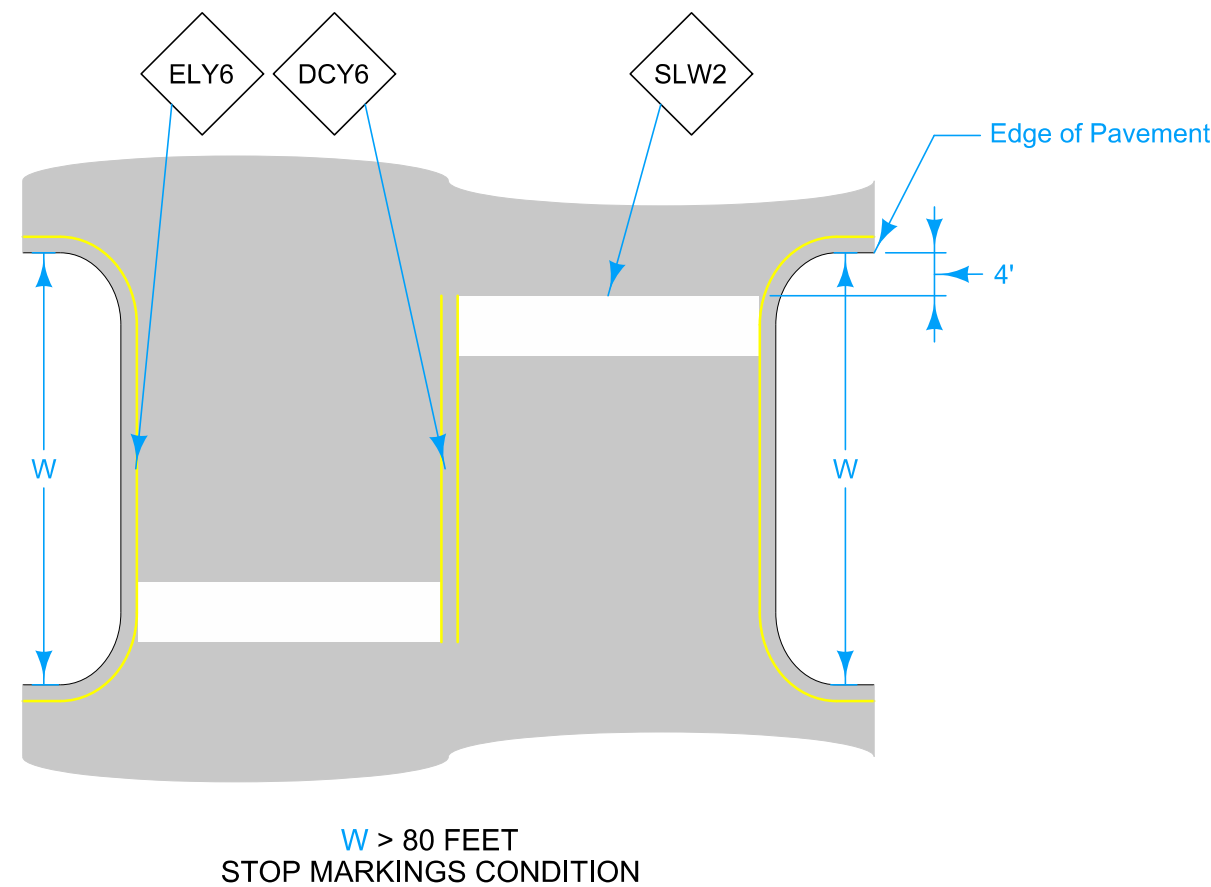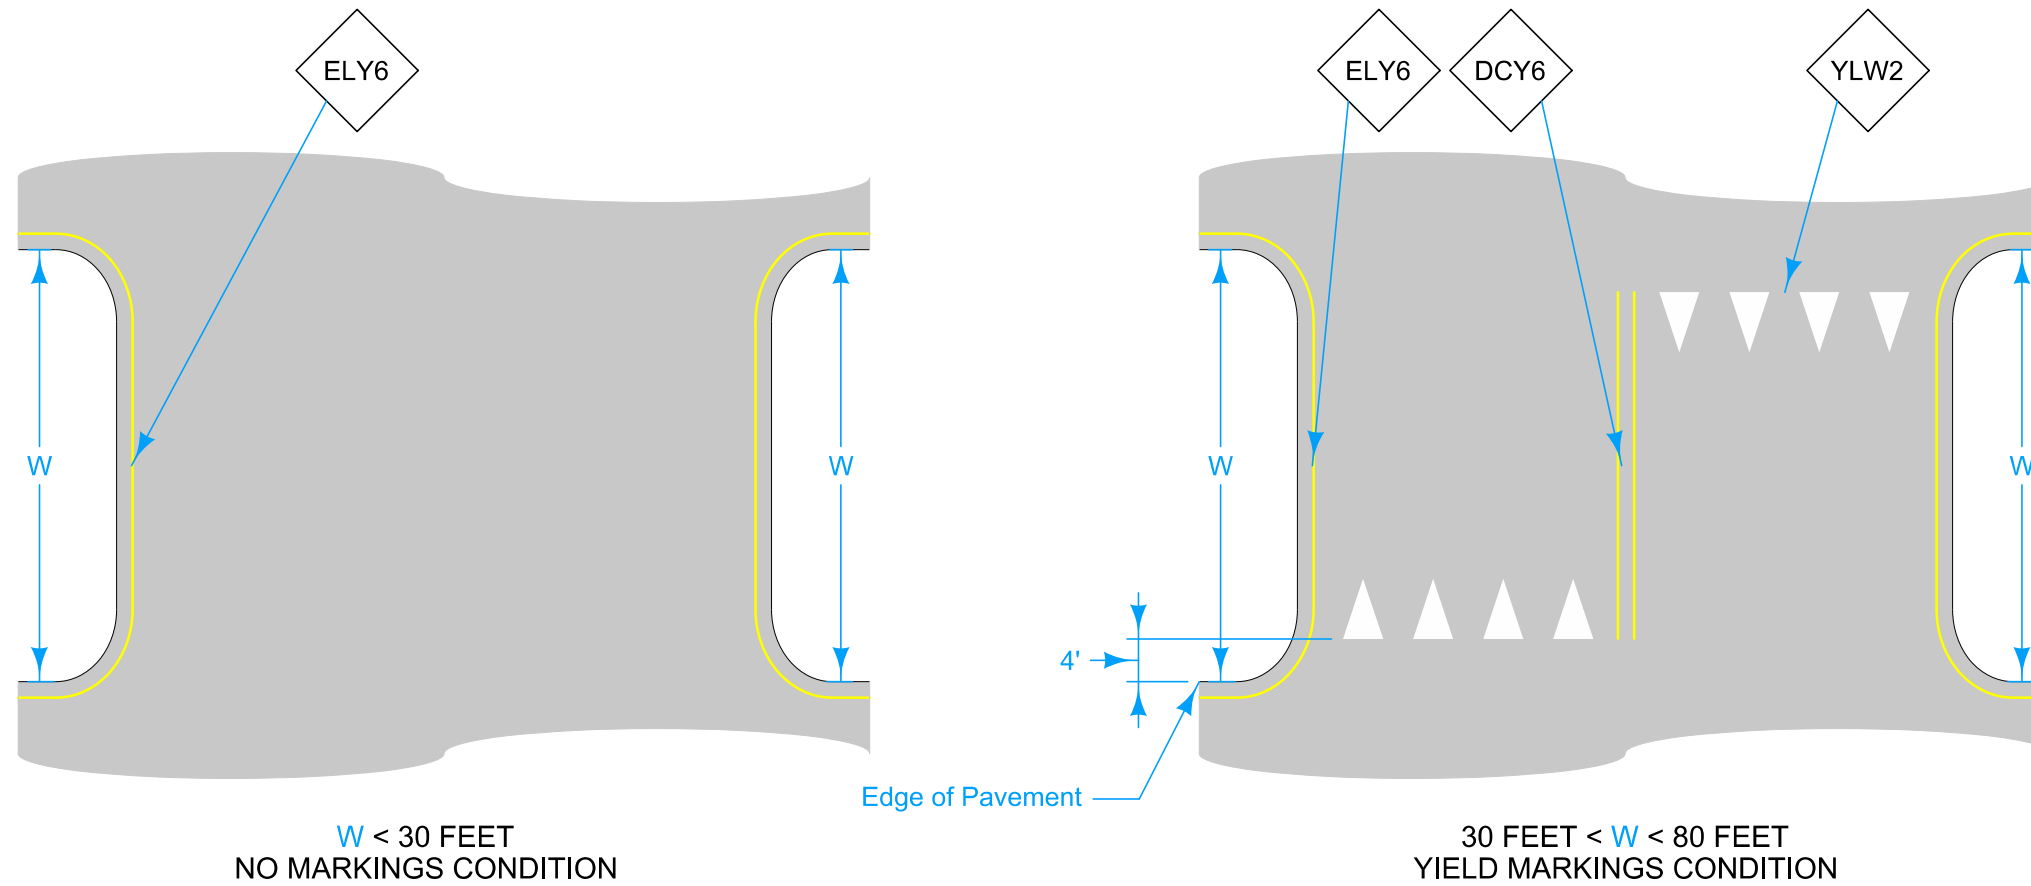

LEGEND	
←	Direction of Traffic
DCY6	Double Centerline (Yellow)
ELY6	Edge Line Left (Yellow)
SLW2	Stop Line (White)
YLW2	Yield Line (White)

Possible Contract Item:
Pavement Marking Line Items

Possible Tabulation:
108-29

	REVISION	
	2	10-15-24
STANDARD ROAD PLAN		PM-760
REVISIONS: Modified line widths from 4 inches to 6 inches.		SHEET 1 of 1
APPROVED BY DESIGN METHODS ENGINEER		
DIVIDED MULTI-LANE ROADWAY MEDIAN		