



POSSIBLE PATCH LOCATIONS

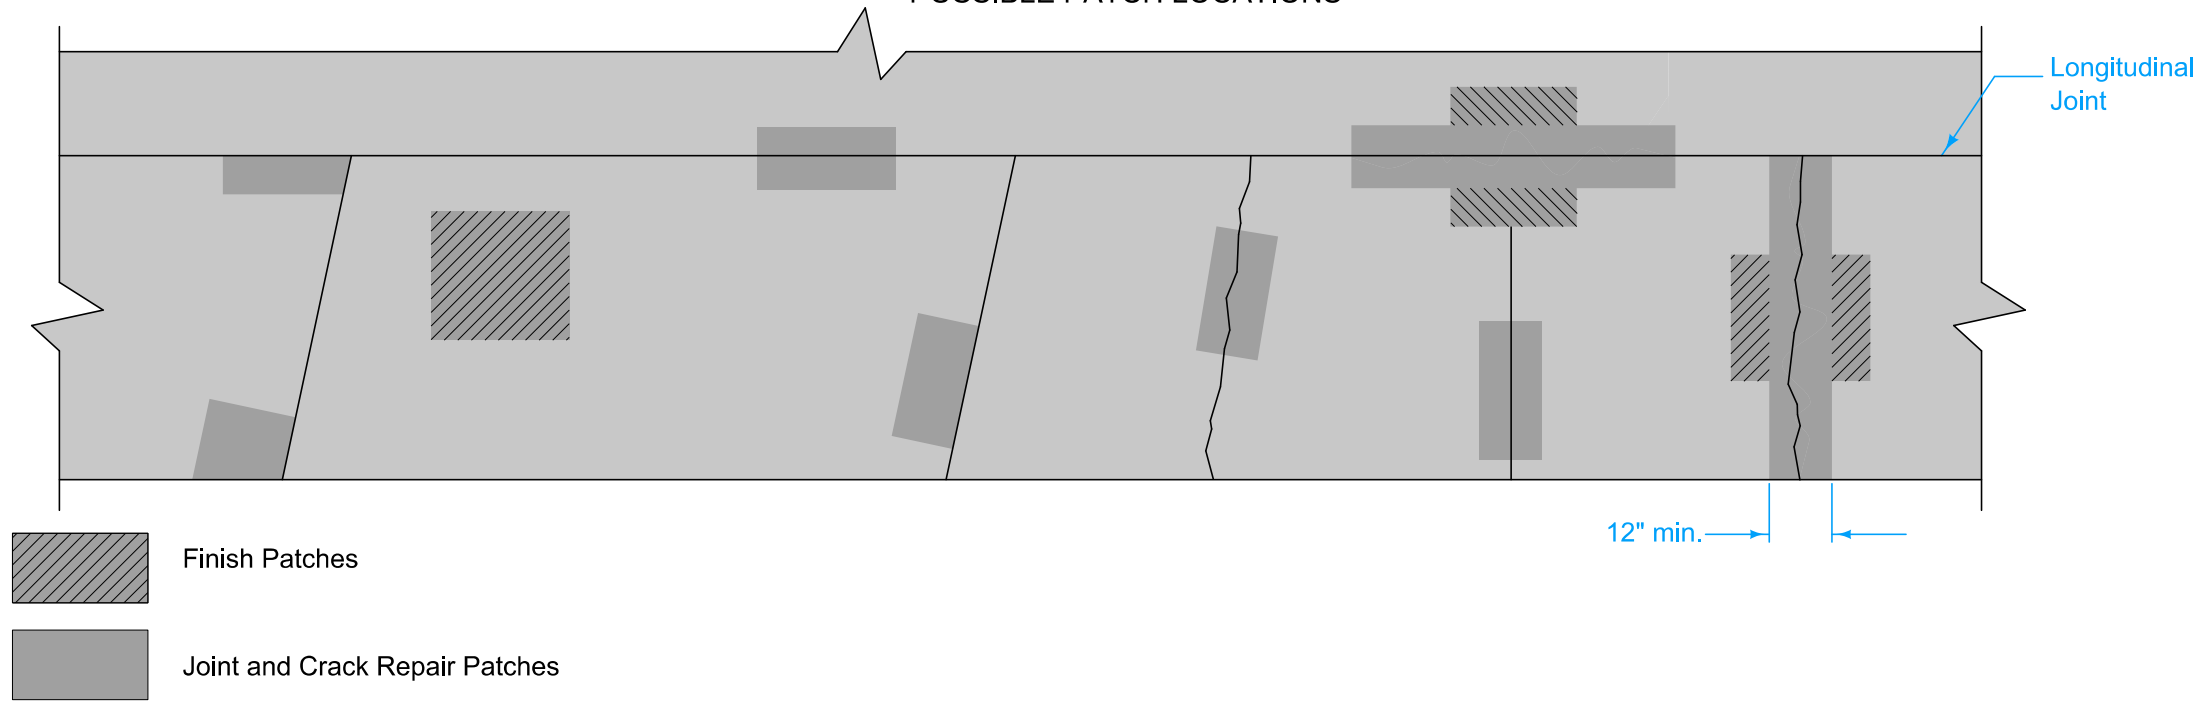

See PV-101 for jointing.


- ① One per panel.
- ② If joint or crack is within patch area, construct bottom edge of patch at least 3 inches beyond crack or joint.

PARTIAL DEPTH PATCH

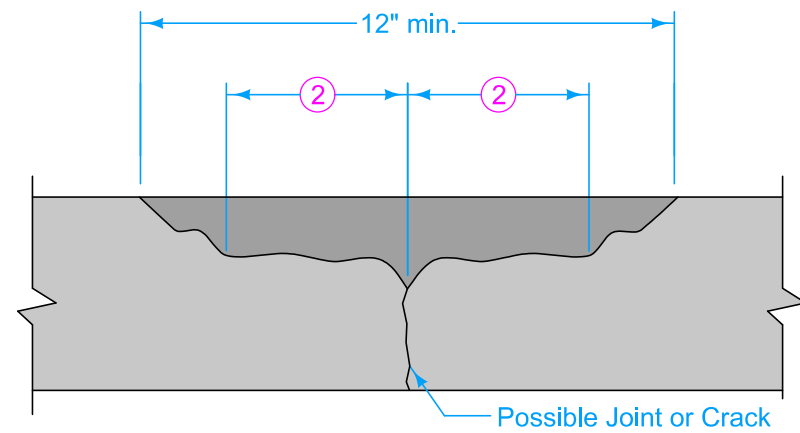

TYPICAL SECTION



OVERDEPTH PATCH

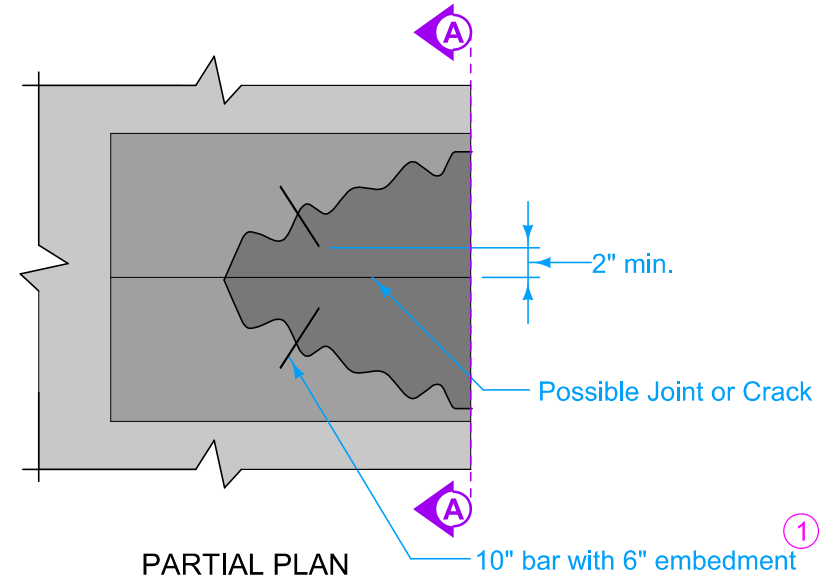

PARTIAL PLAN

Possible Contract Items:
 Partial Depth PCC Finish Patches
 Partial Depth PCC Joint and Crack Repair Patches
 Overdepth Patches

Possible Tabulation:
 102-10

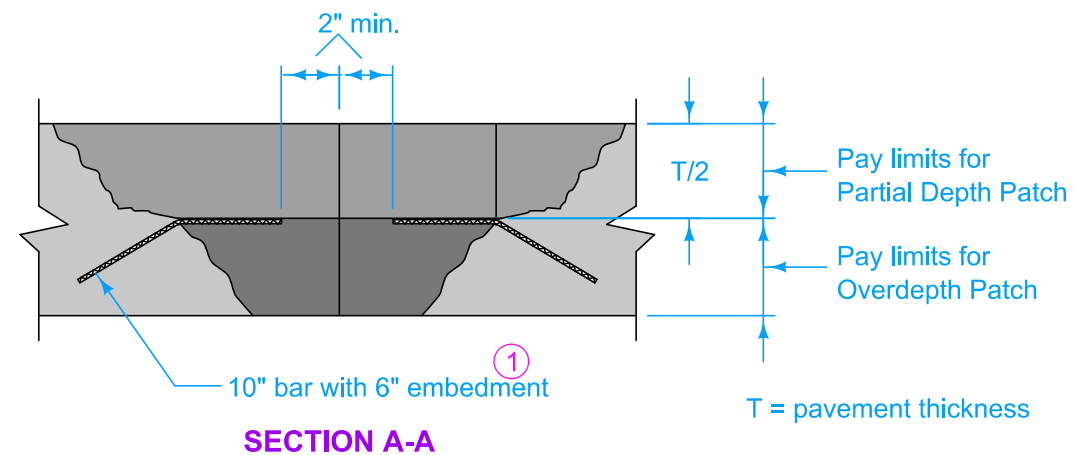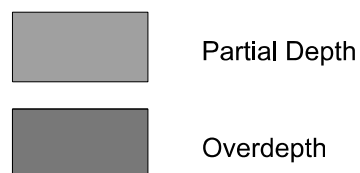

SECTION A-A

	REVISION	
	1	10-16-18
STANDARD ROAD PLAN		PR-107
		SHEET 1 of 1

REVISIONS: Removed "Modified" from the standard.

Steve Miller
 APPROVED BY DESIGN METHODS ENGINEER

PARTIAL DEPTH PCC FINISH PATCHES