
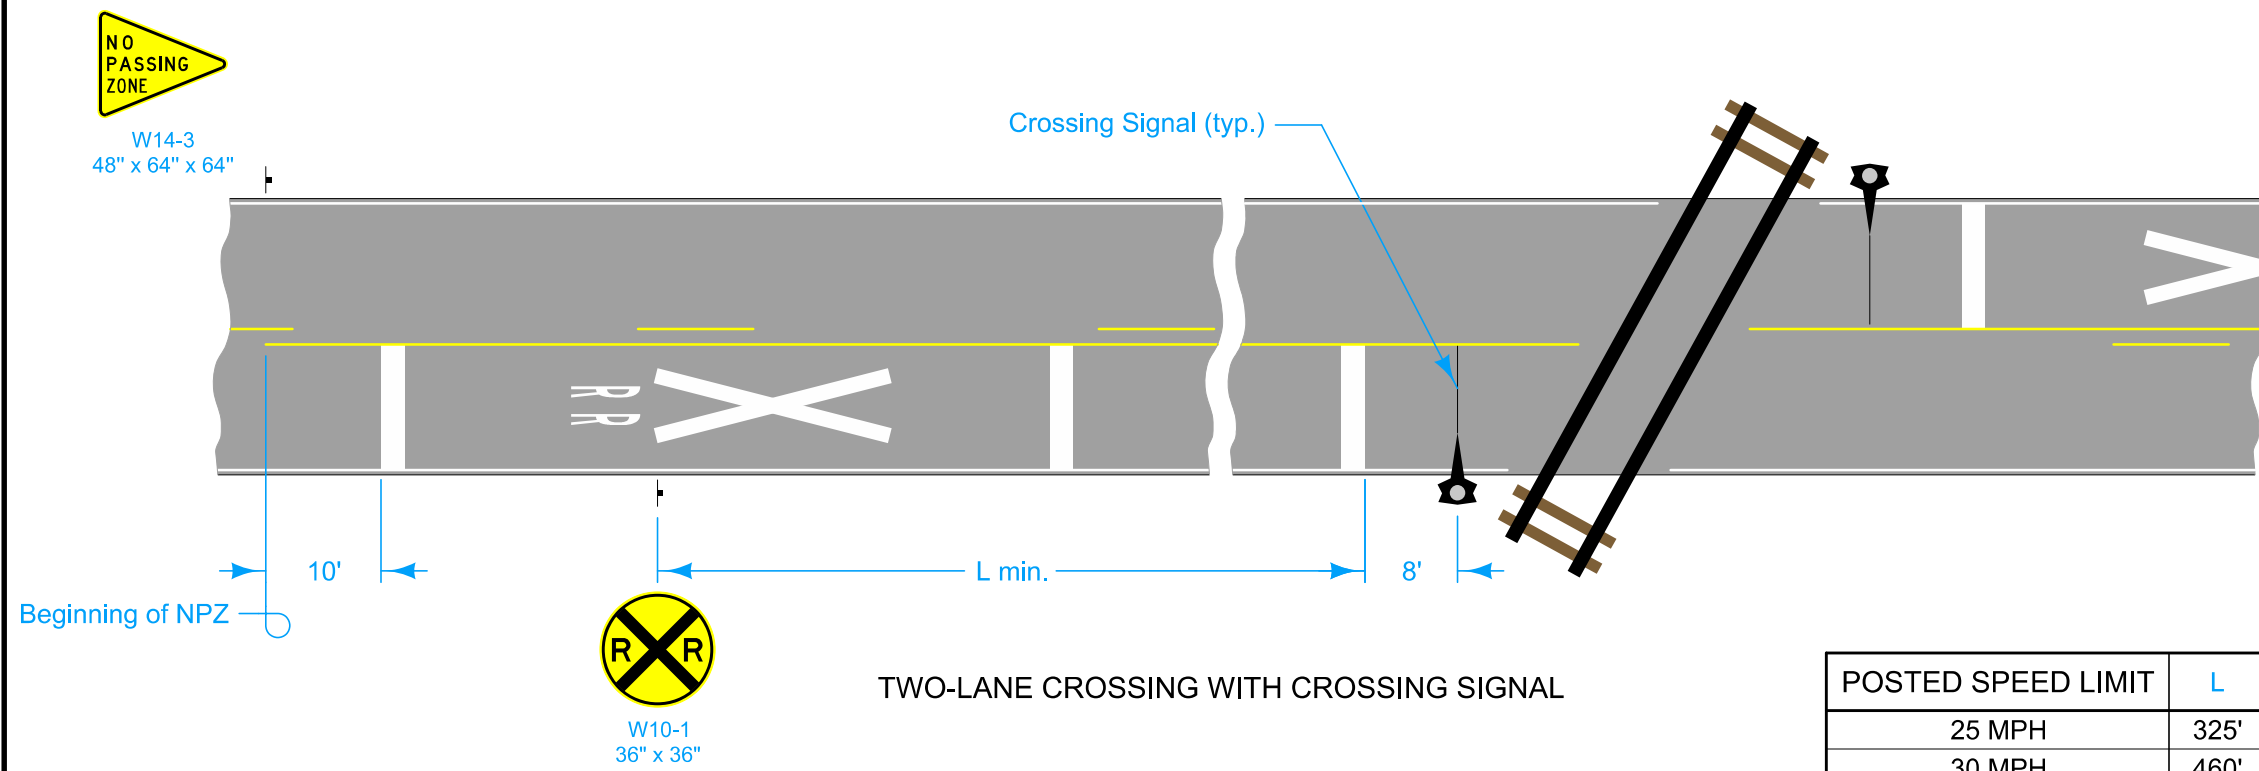



For pavement marking information, see PM-240 and PM-242.

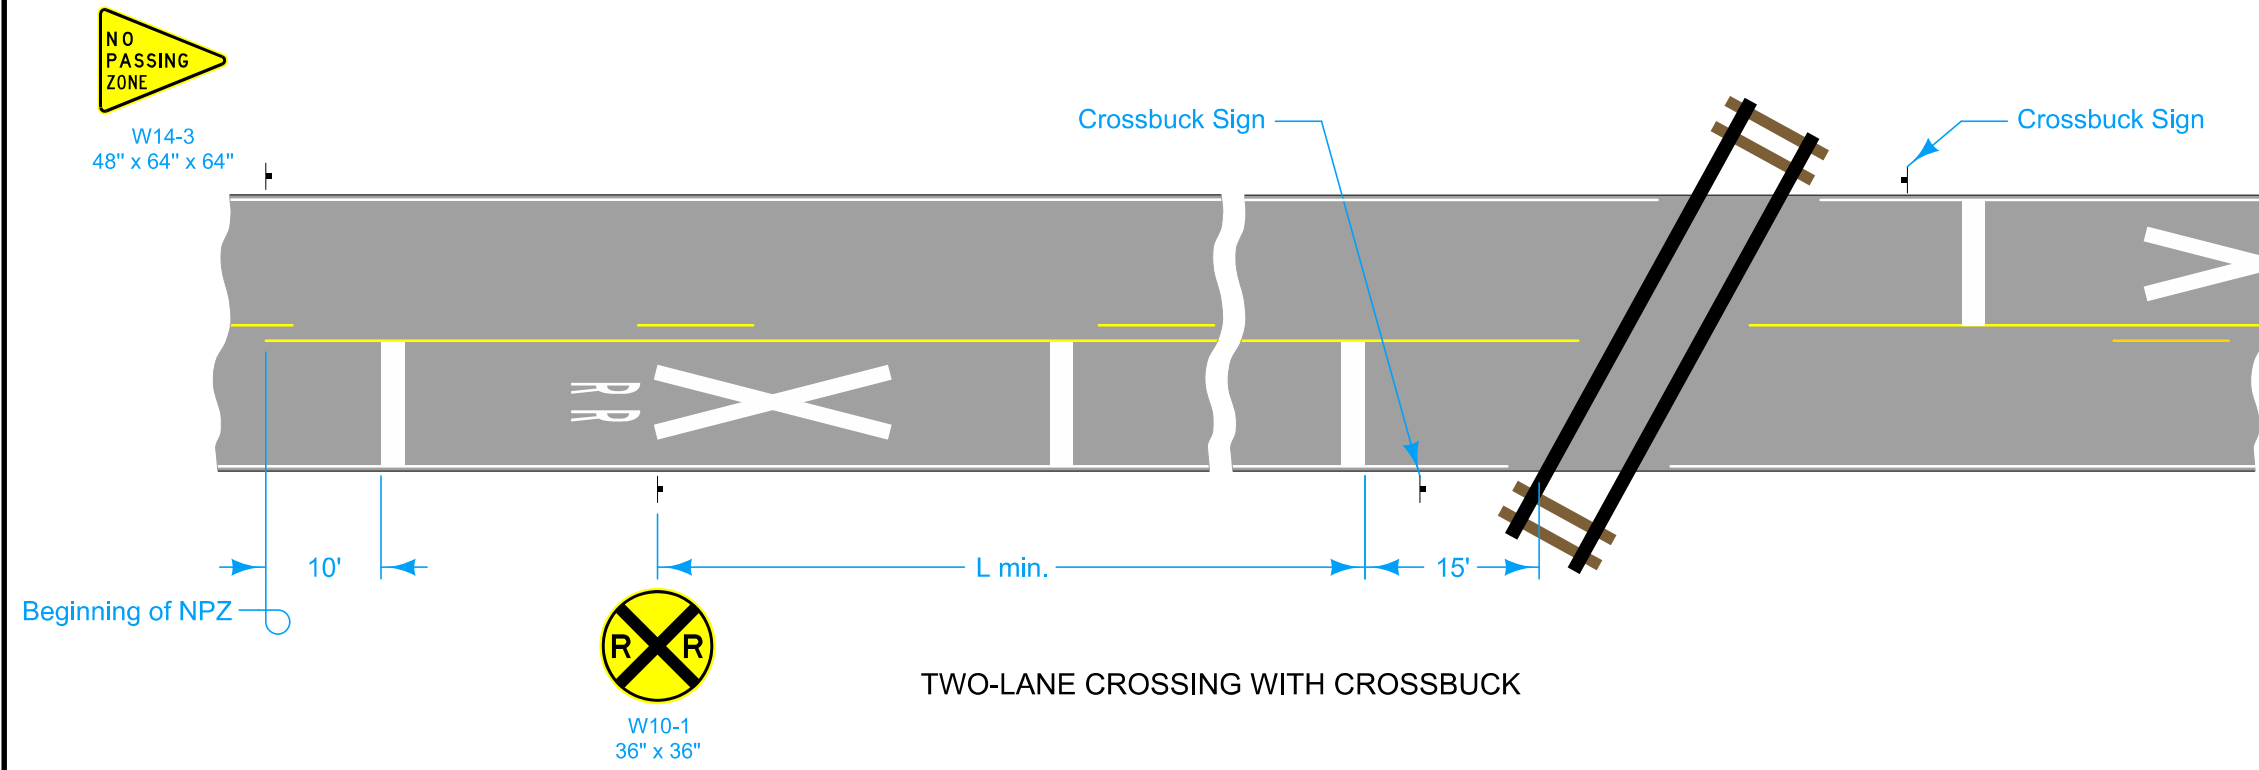

LEGEND
Traffic Sign

POSTED SPEED LIMIT	L
25 MPH	325'
30 MPH	460'
35 MPH	565'
40 MPH	670'
45 MPH	775'
50 MPH	885'
55 MPH	990'
60 MPH	1100'
65 MPH	1200'

	REVISION
	2 04-20-21
STANDARD ROAD PLAN	SI-241
	SHEET 1 of 2
REVISIONS: Modified paint lines at railroad tracks.	
 APPROVED BY DESIGN METHODS ENGINEER	
SIGN PLACEMENT APPROACHING A RAILROAD CROSSING	

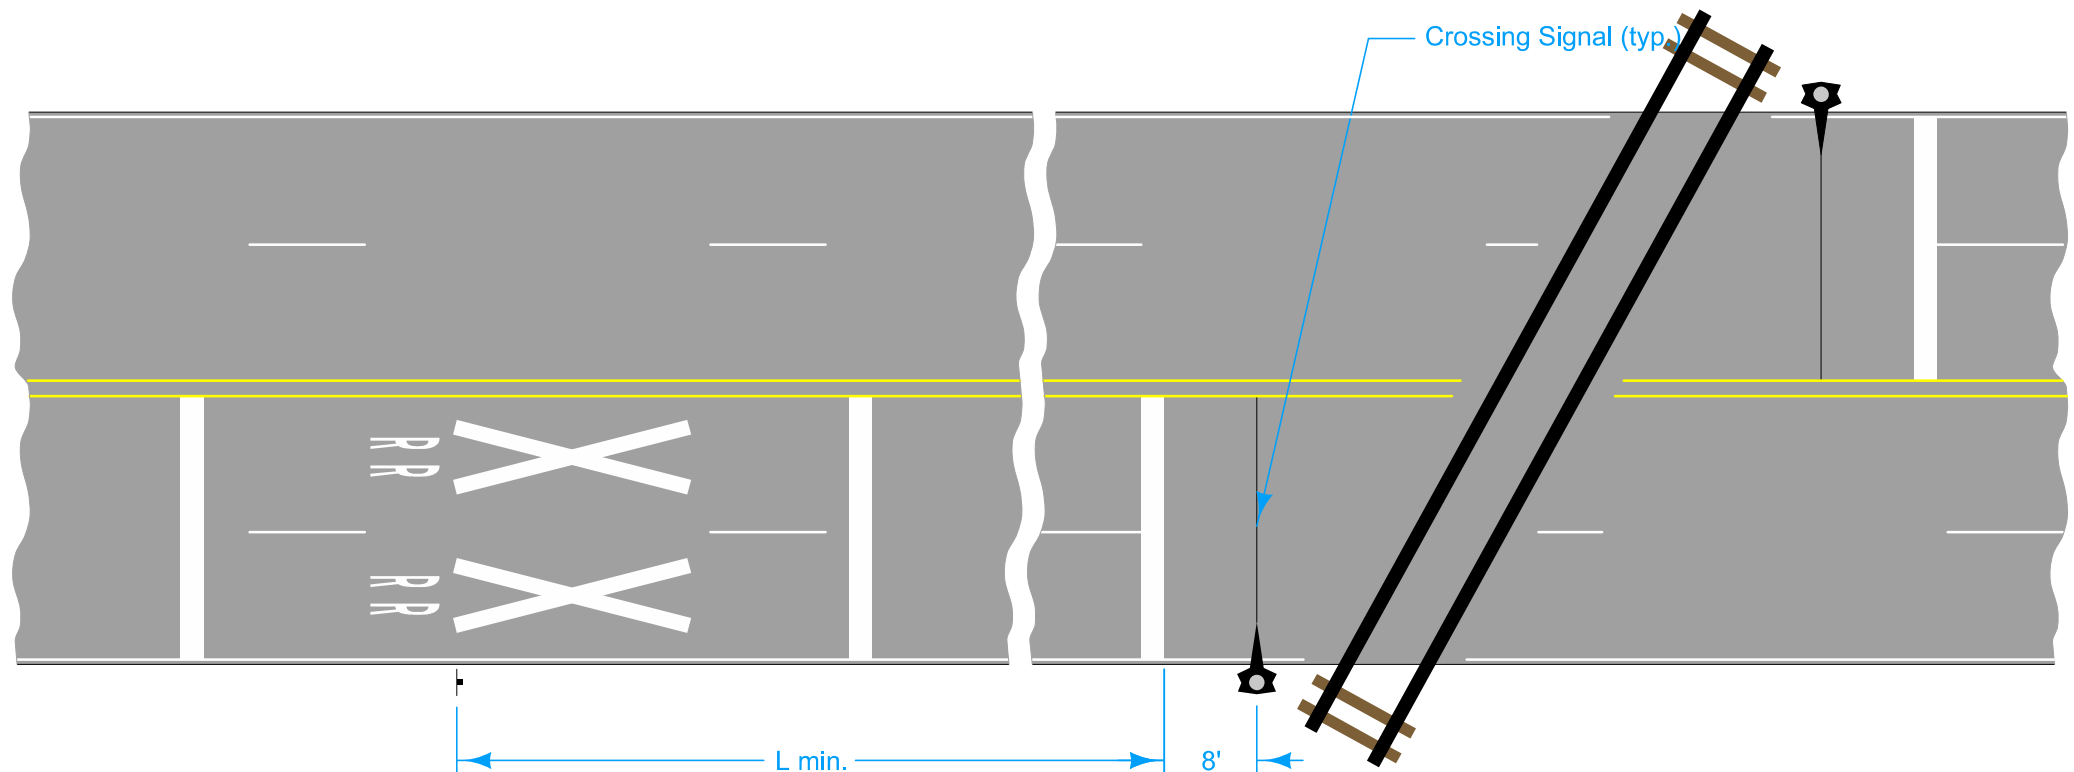

FOUR-LANE CROSSING WITH CROSSING SIGNAL

POSTED SPEED LIMIT	L
25 MPH	325'
30 MPH	460'
35 MPH	565'
40 MPH	670'
45 MPH	775'
50 MPH	885'
55 MPH	990'
60 MPH	1100'
65 MPH	1200'

LEGEND
 † Traffic Sign

	REVISION	
	2	04-20-21
STANDARD ROAD PLAN	SI-241	
	SHEET 2 of 2	
REVISIONS: Modified paint lines at railroad tracks.		
APPROVED BY DESIGN METHODS ENGINEER		
SIGN PLACEMENT APPROACHING A RAILROAD CROSSING		