


CROSS TO THE RIGHT


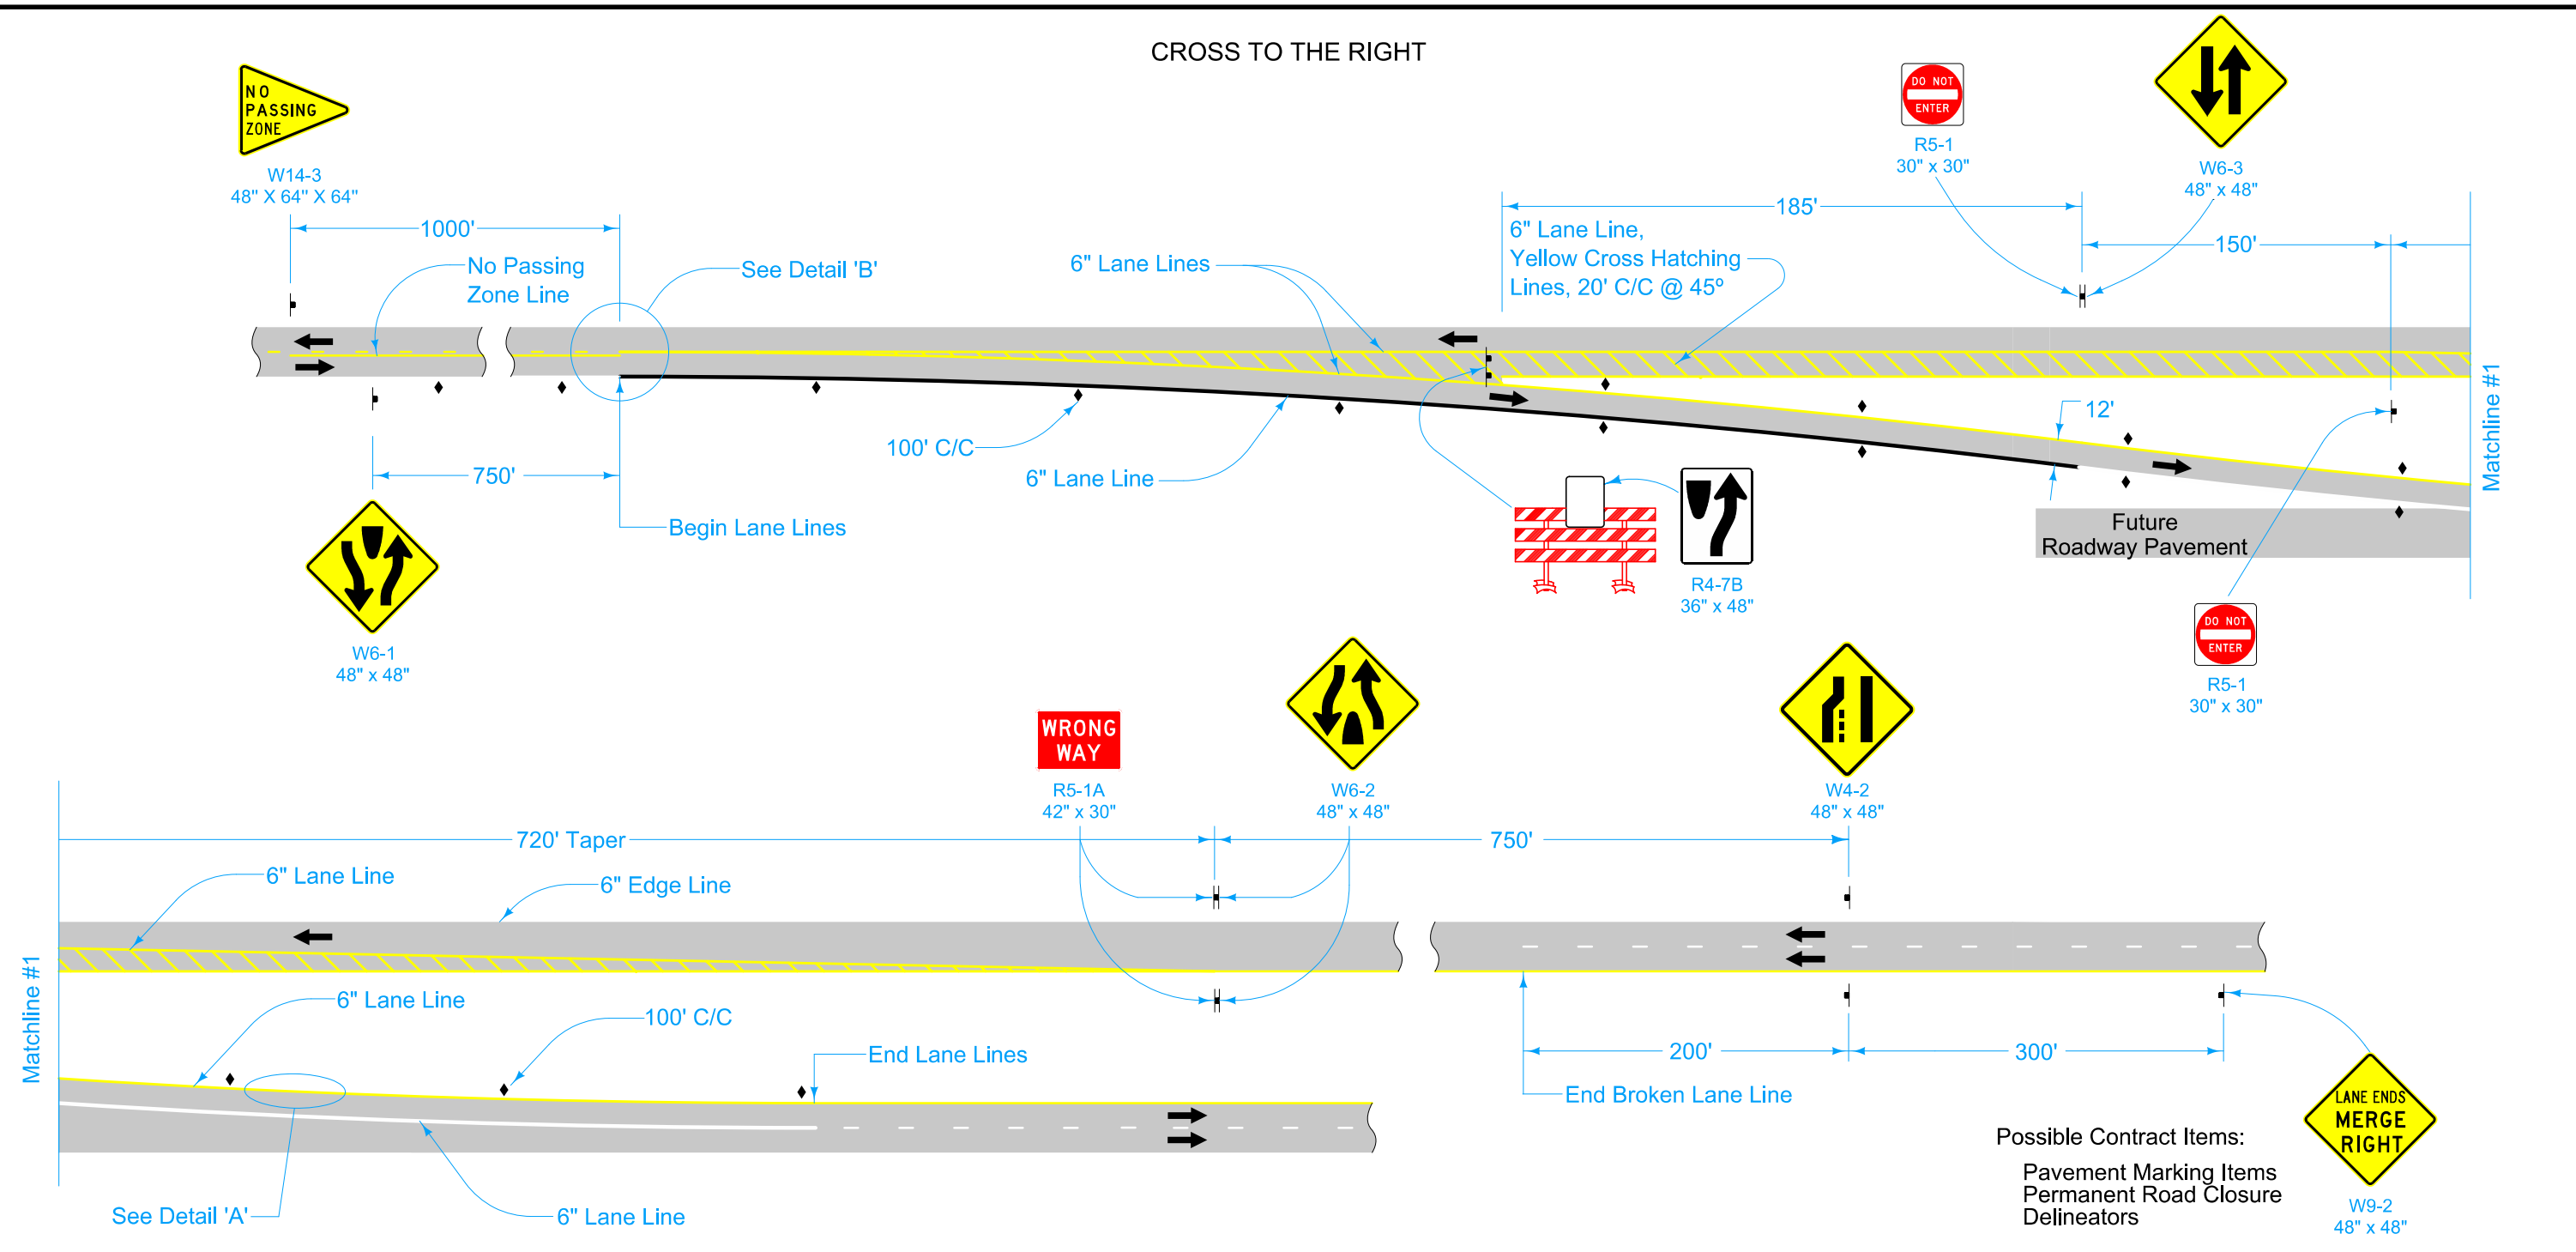


Possible Contract Items:
 Pavement Marking Items
 Permanent Road Closure
 Delineators

Possible Tabulations: 102-4, 108-22

LEGEND


- ↓ Traffic Sign
- Type III Barricade
- ◆ Delineator
- ← Direction of Traffic

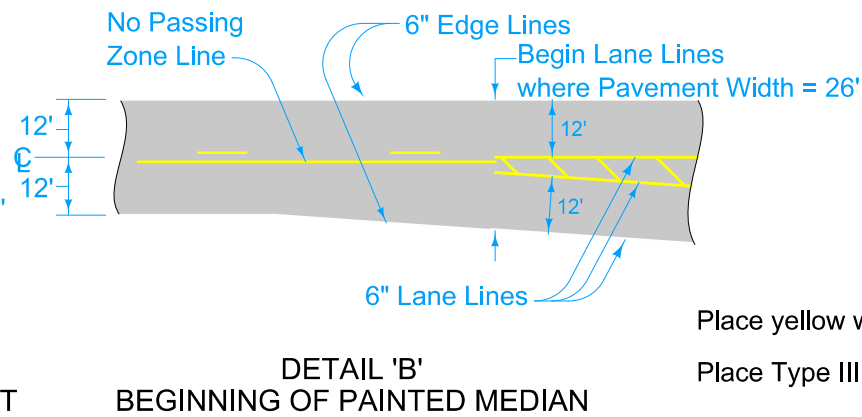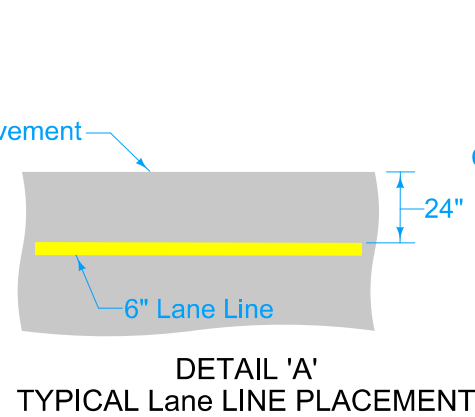

Place yellow warning signs with black legend and symbols.
 Place Type III barricades complying with Section 2B.67 of the MUTCD.

<p>STANDARD ROAD PLAN</p>	REVISION	
	11	10-15-24
<p>TC-62</p>		
<p>SHEET 1 of 2</p>		
<p>REVISIONS: Removed line width dimension on page 1, Modified Channelizing Line to Lane Line.</p>		
<p><i>Steve Miller</i> APPROVED BY DESIGN METHODS ENGINEER</p>		
<p>PERMANENT TWO-LANE TO FOUR-LANE DIVIDED TRANSITION</p>		

CROSS TO THE LEFT

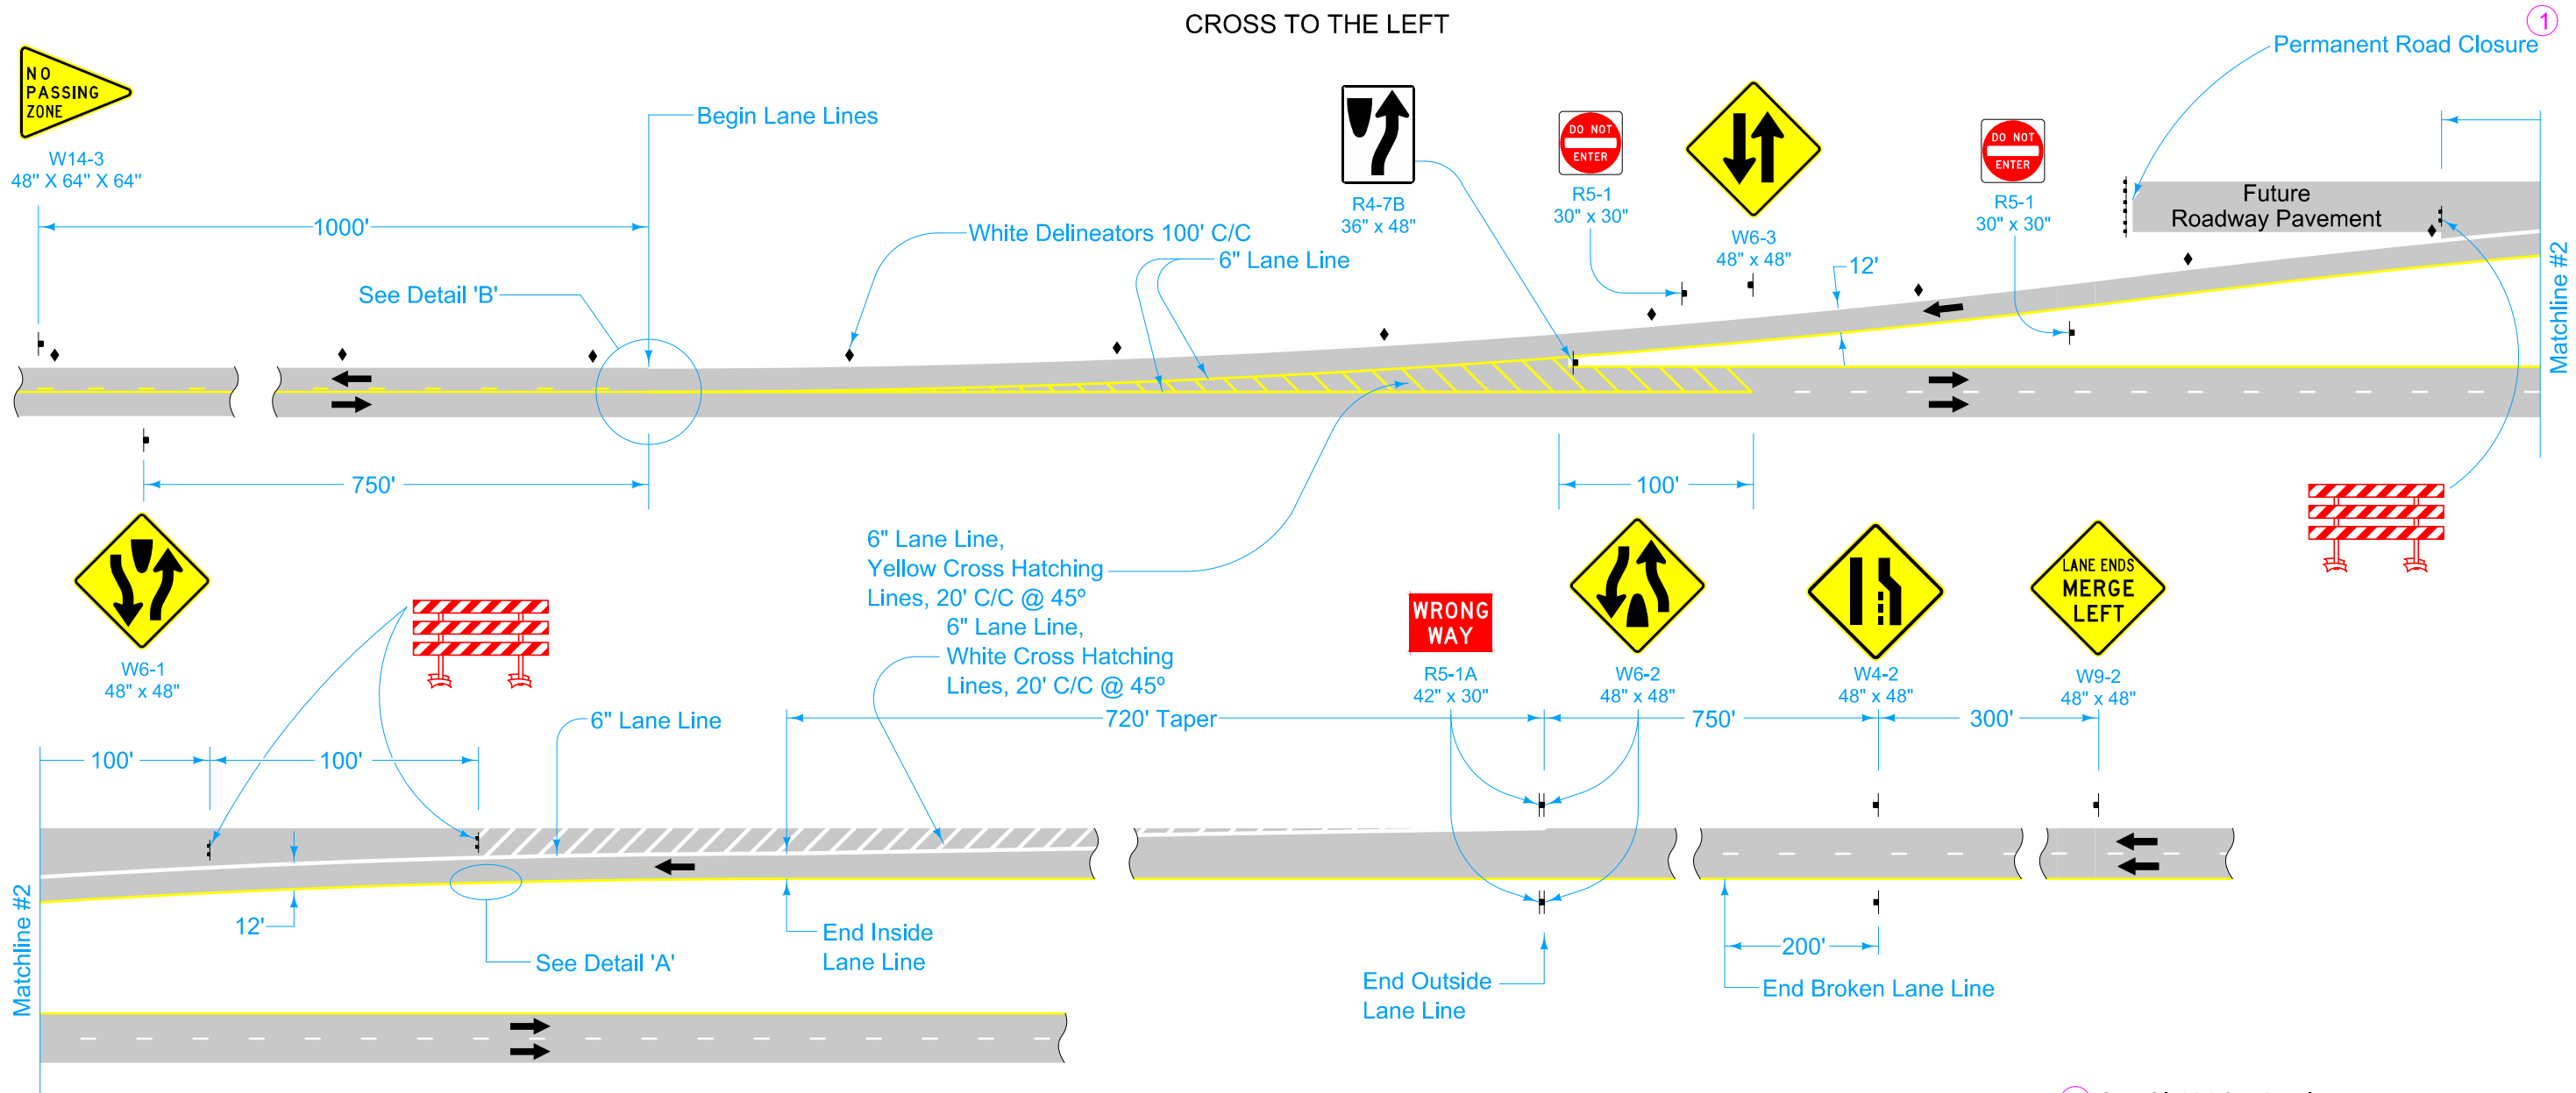

① See SI-181 for details.

LEGEND	
	Traffic Sign
	Type III Barricade
	Delineator
	Direction of Traffic

	REVISION
	11 10-15-24
STANDARD ROAD PLAN	TC-62
REVISIONS: Removed line width dimension on page 1, Modified Channelizing Line to Lane Line.	SHEET 2 of 2
 APPROVED BY DESIGN METHODS ENGINEER	
PERMANENT TWO-LANE TO FOUR-LANE DIVIDED TRANSITION	