



**DESIGNER
INFO**

See Standard Road Plans EC-201 and EC-204 for installation details.

① Silt Fence for Ditch Check may be substituted at no additional cost to the Contracting Authority.

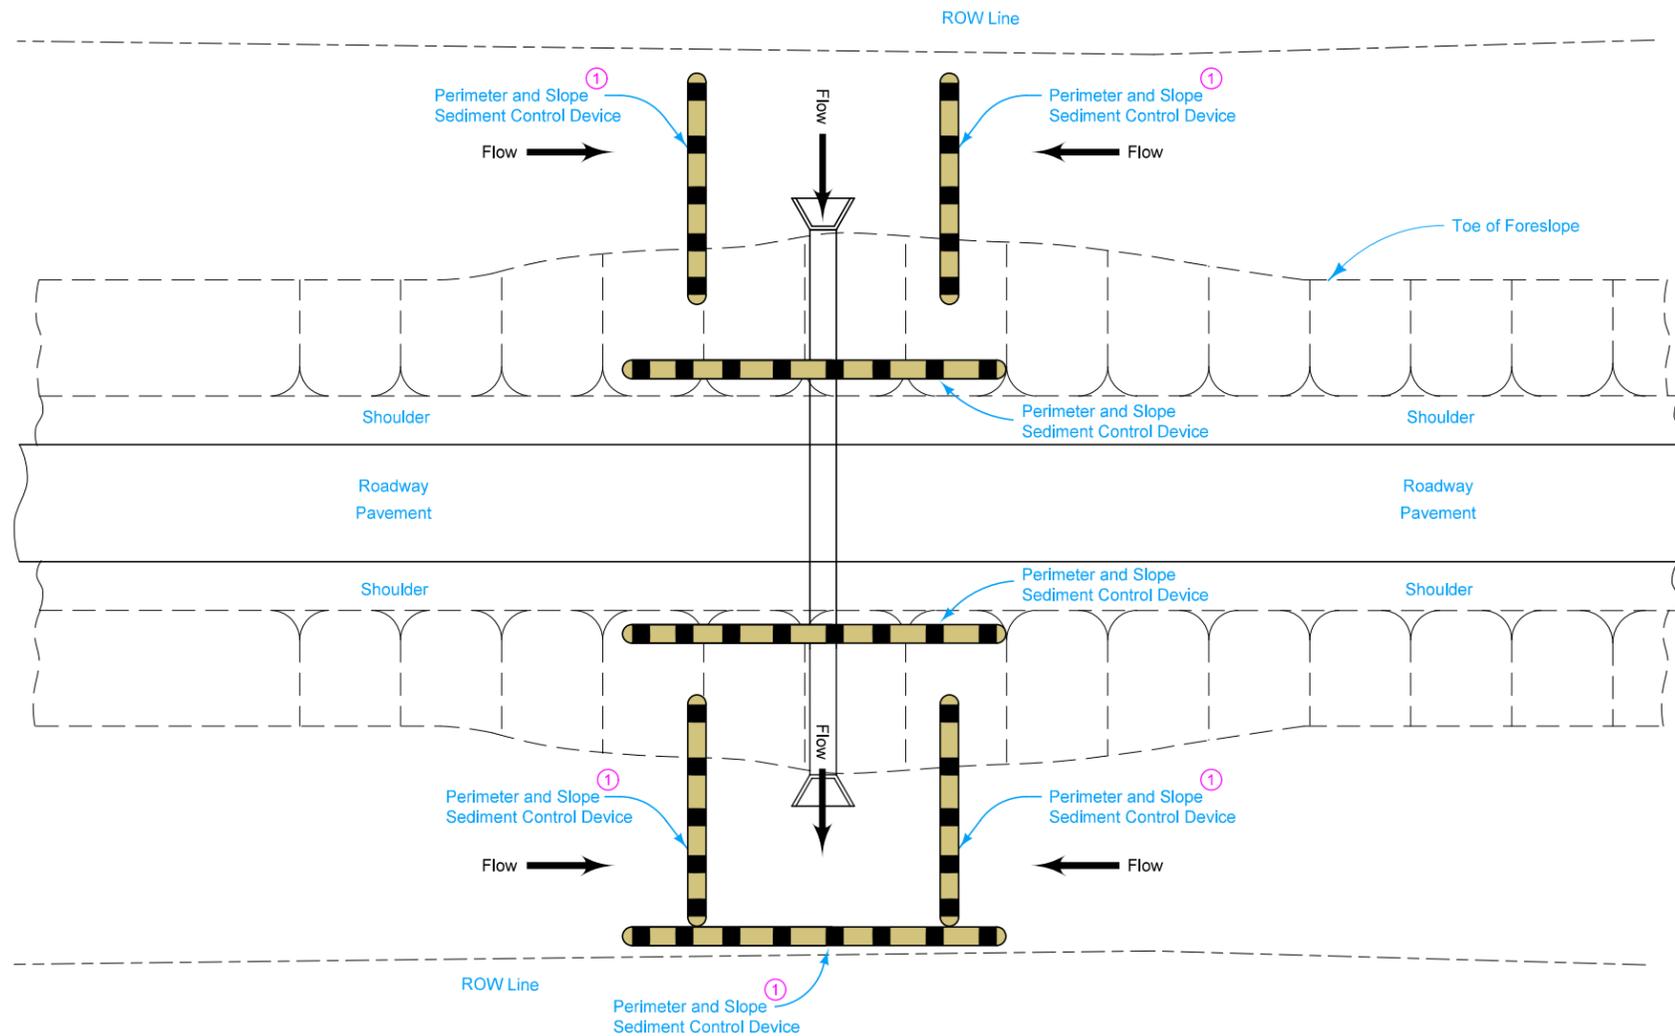

NON-CONTINUOUS FLOW CULVERT

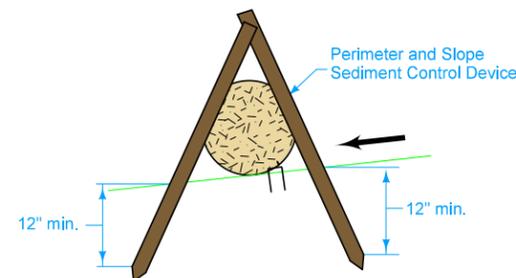


Possible Contract Items:
Perimeter and Slope Sediment Control Device

Possible Tabulations:
100-19
100-34

	REVISION	
	1	10-19-21
ROAD DESIGN DETAIL	570-12	
	SHEET 1 of 2	


REVISIONS: Added cross section for staking details.

**TEMPORARY SEDIMENT CONTROL
FOR SHOULDER WIDENING WITH
EXPOSED SOIL**

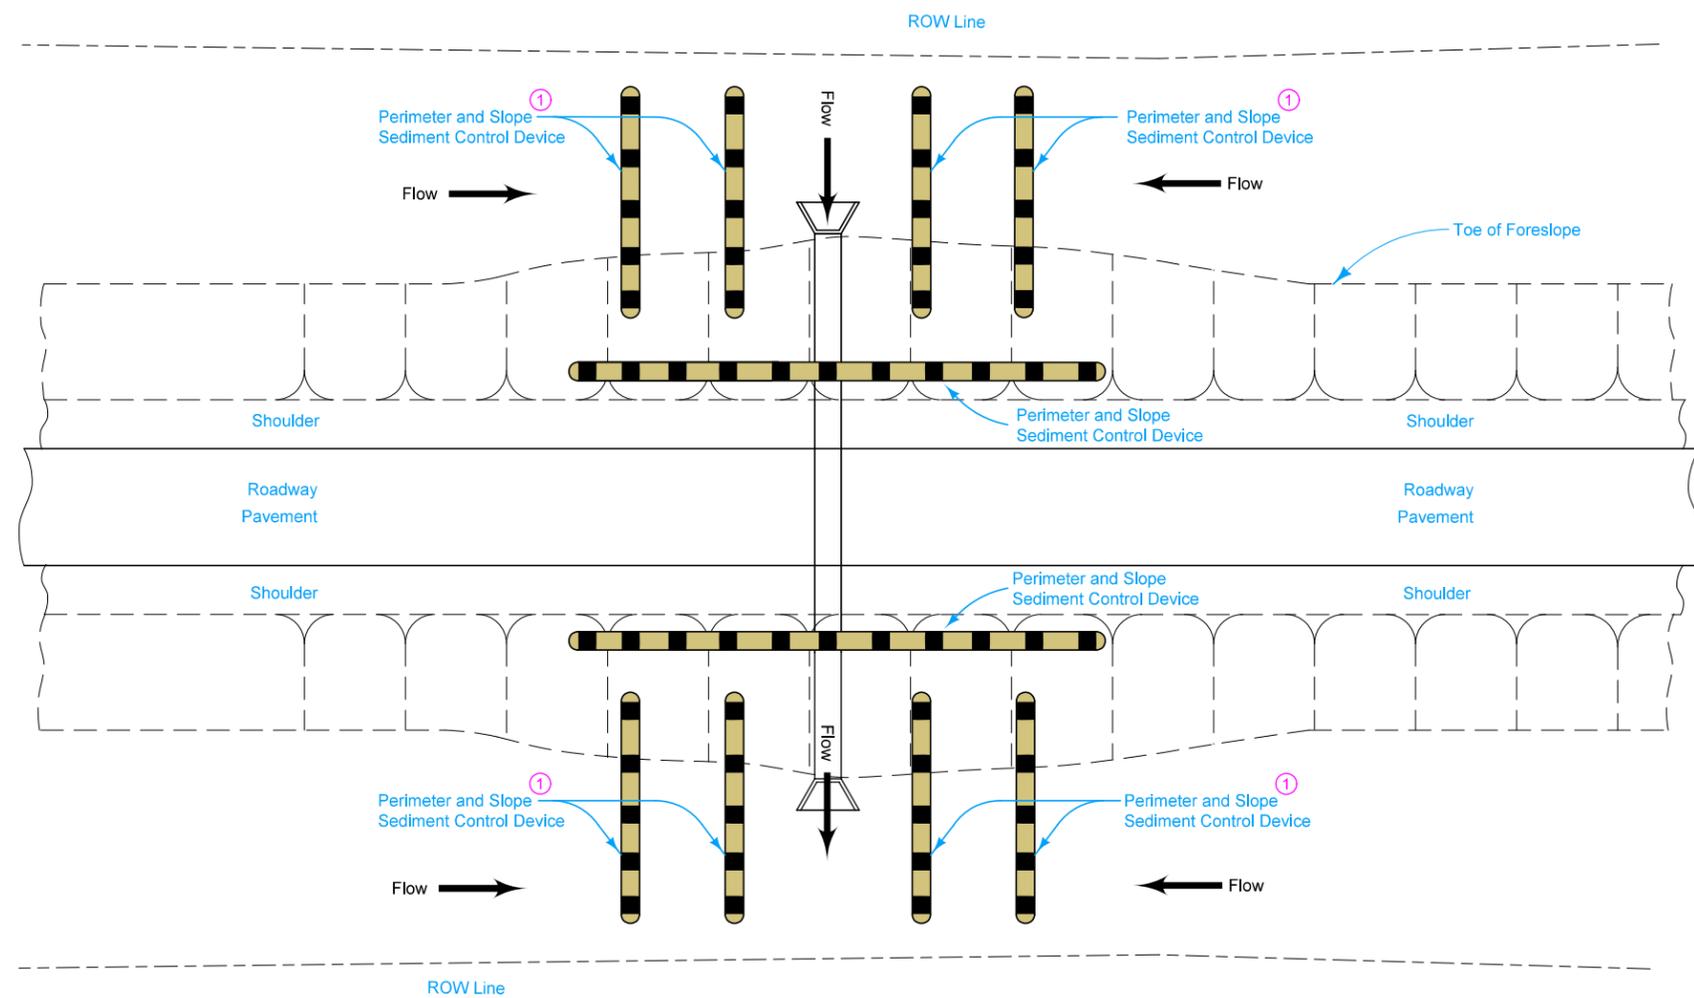

① Silt Fence for Ditch Check may be substituted at no additional cost to the Contracting Authority.

CONTINUOUS FLOW CULVERT

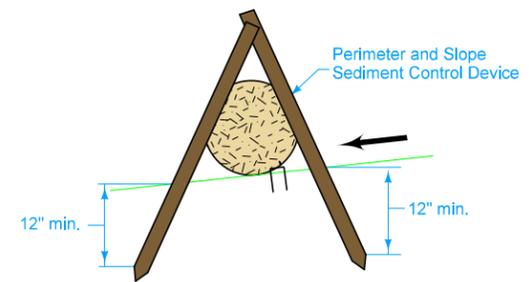

 ROAD DESIGN DETAIL	REVISION	
	1	10-19-21
	570-12 SHEET 2 of 2	

REVISIONS: Added cross section for staking details.

**TEMPORARY SEDIMENT CONTROL
FOR SHOULDER WIDENING WITH
EXPOSED SOIL**