


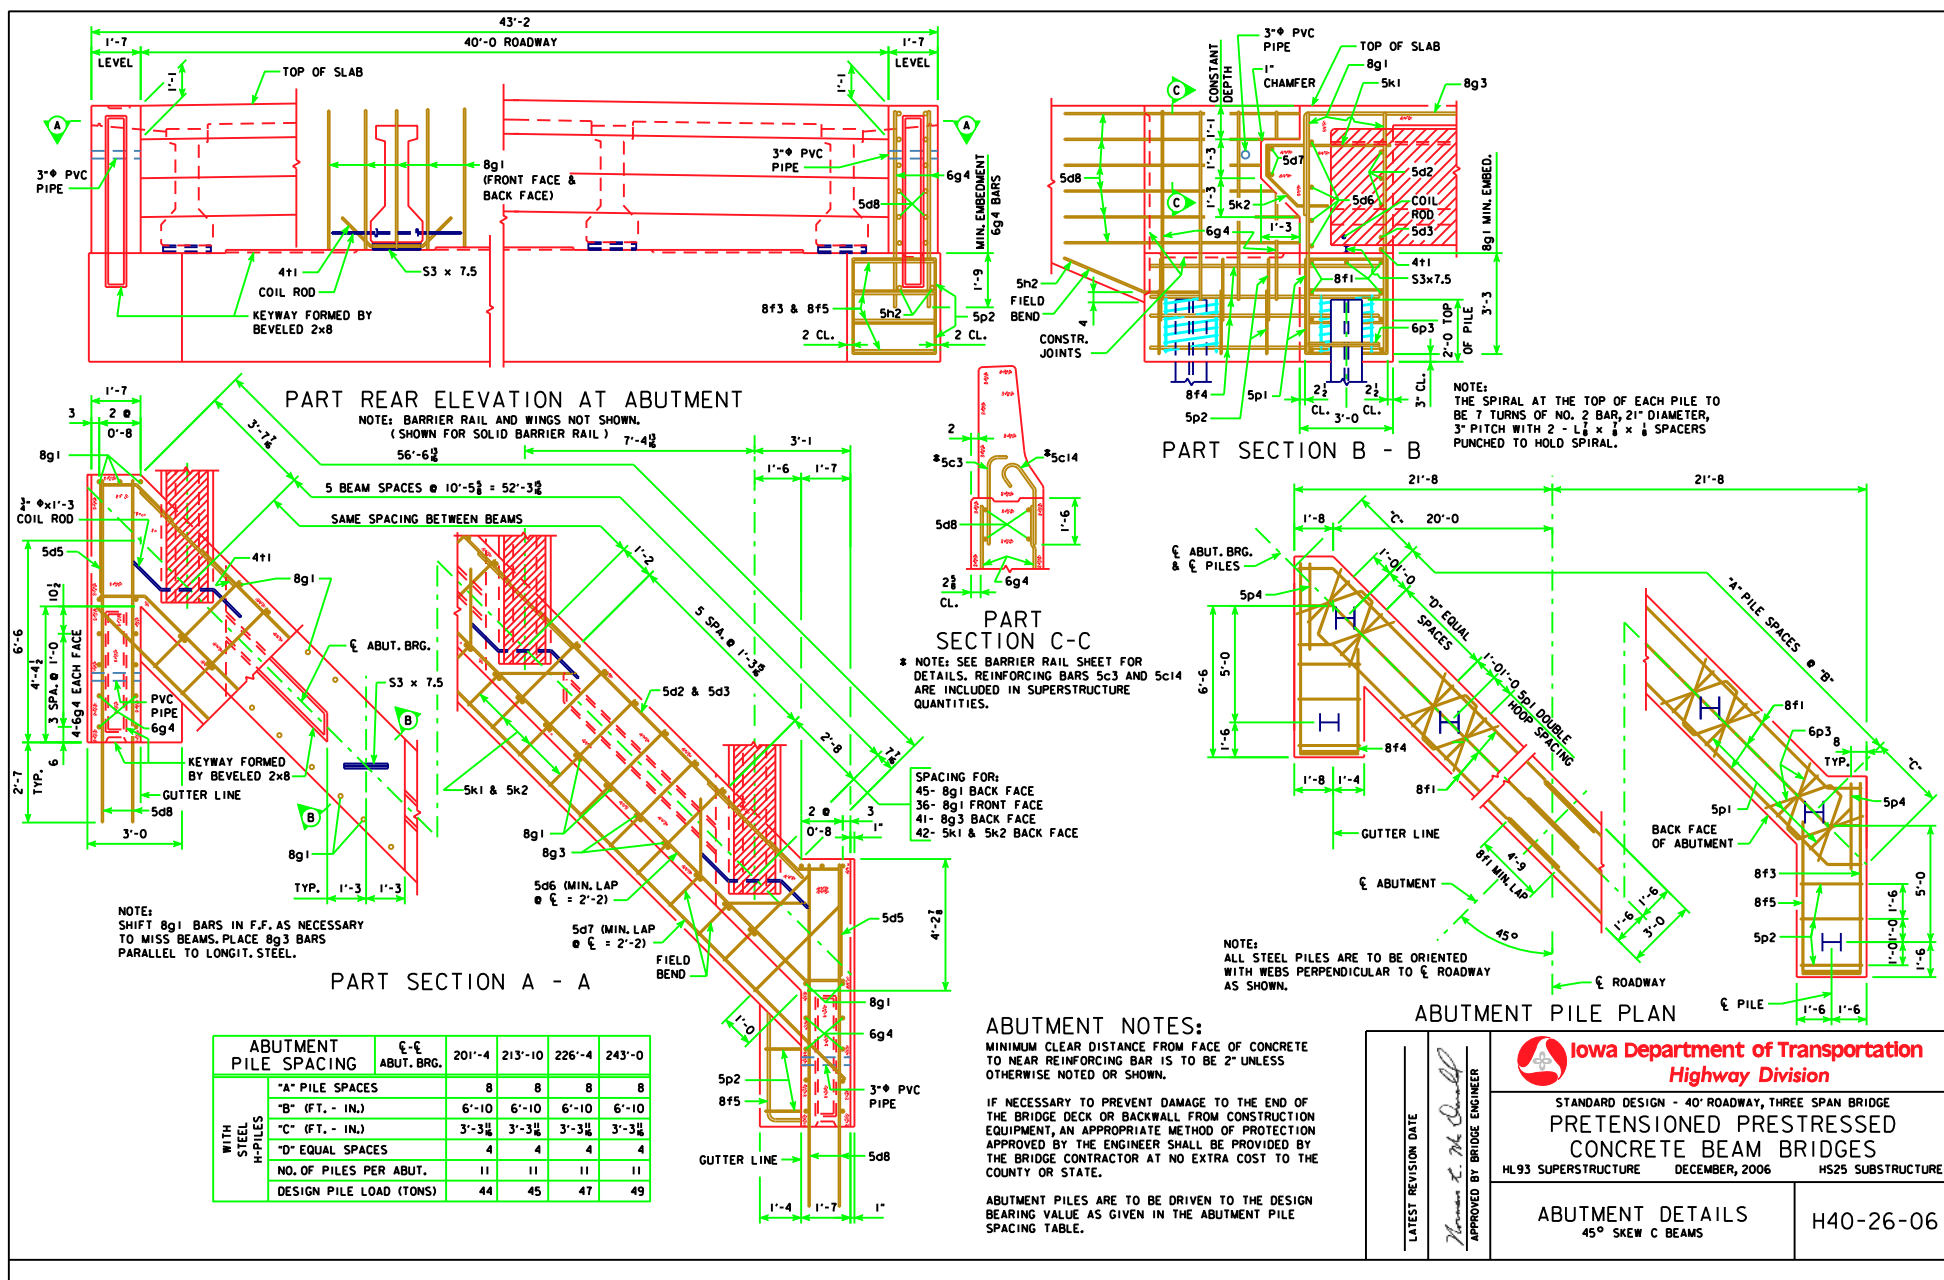

LATEST REVISION DATE
 APPROVED BY BRIDGE ENGINEER
 [Signature]

Iowa Department of Transportation
 Highway Division

STANDARD DESIGN - 40' ROADWAY, THREE SPAN BRIDGE

**PRETENSIONED PRESTRESSED
 CONCRETE BEAM BRIDGES**

HL93 SUPERSTRUCTURE DECEMBER, 2006 HS25 SUBSTRUCTURE

ABUTMENT DETAILS
 45° SKEW C BEAMS

H40-26-06