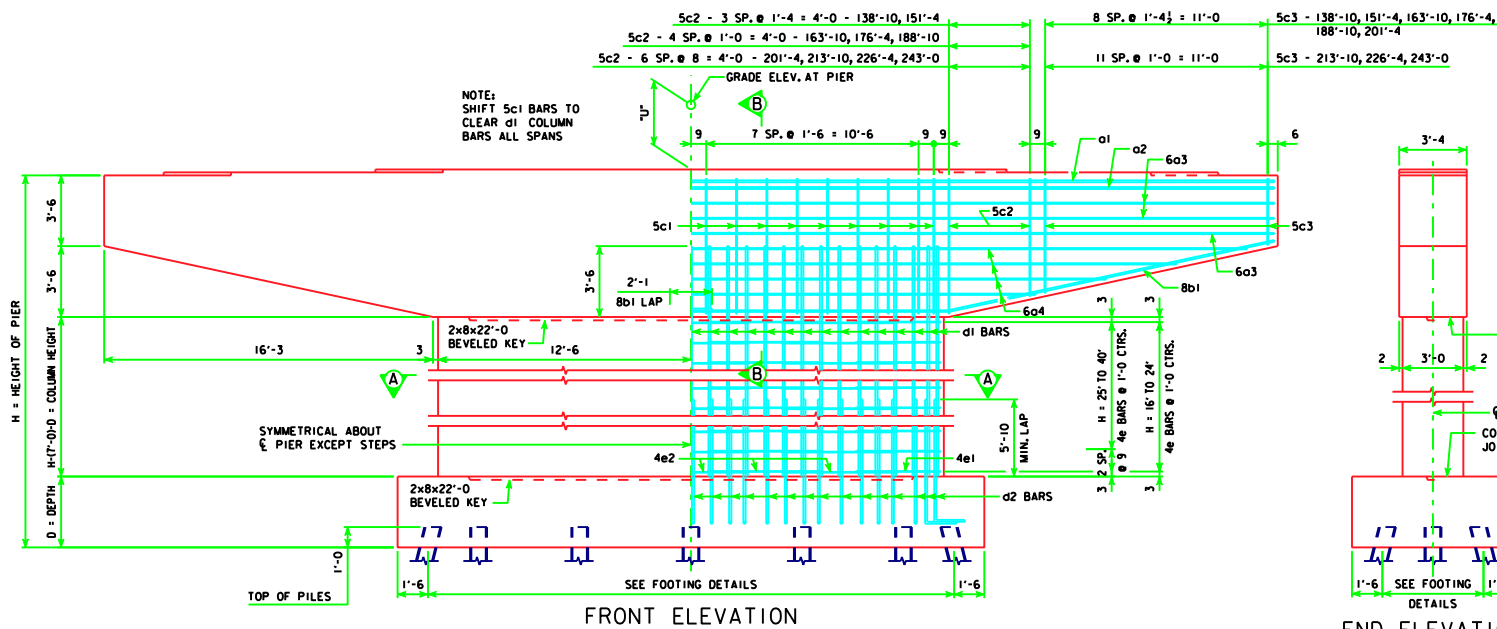
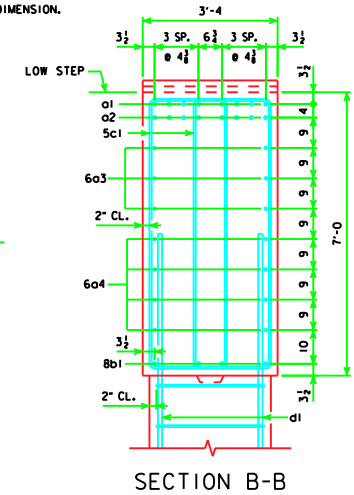
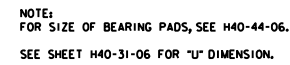


LATEST REVISION DATE <i>Norman E. Mc Donald</i> APPROVED BY BRIDGE ENGINEER	 Iowa Department of Transportation Highway Division	
	STANDARD DESIGN - 40' ROADWAY, THREE SPAN BRIDGE PRETENSIONED PRESTRESSED CONCRETE BEAM BRIDGES	
	HL93 SUPERSTRUCTURE	DECEMBER, 2006
TEE PIER CAP AND COLUMN 45° SKEW		H40-71-06