


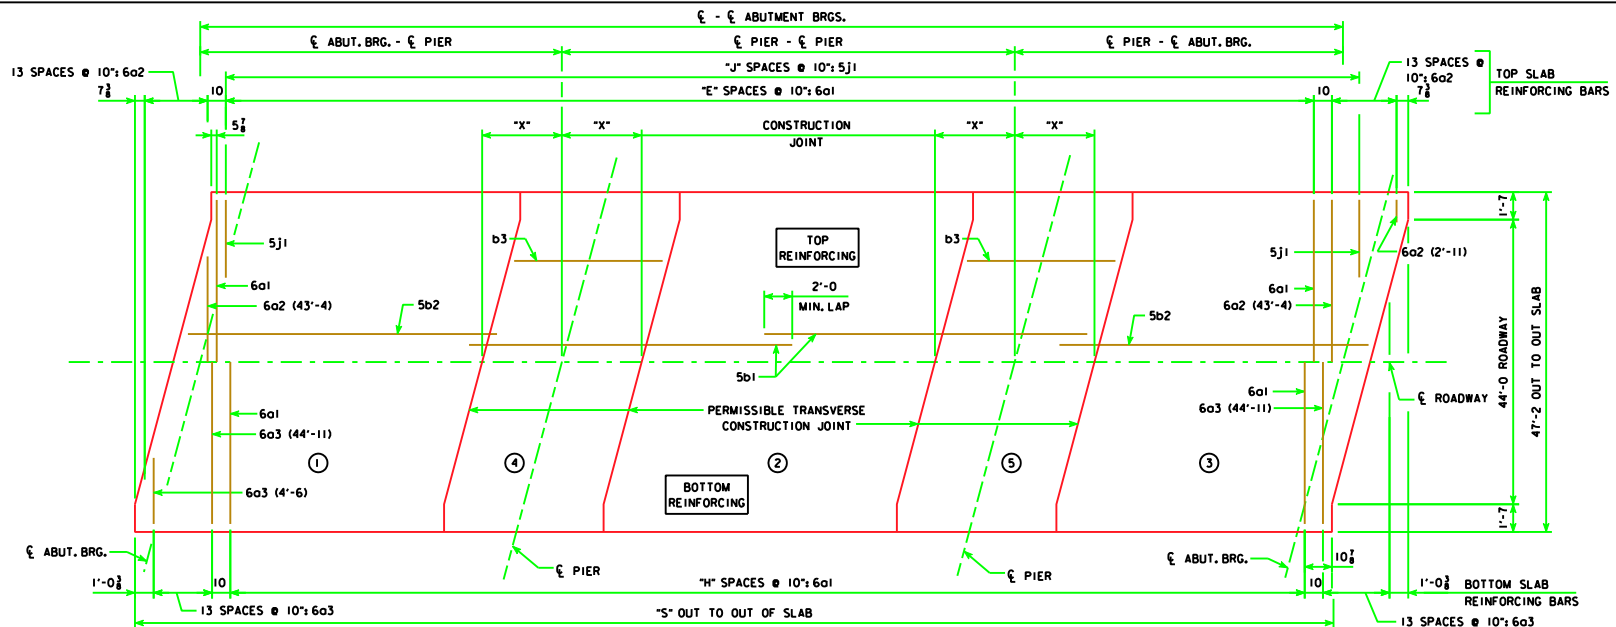

### SLAB LAYOUT

(LEFT AHEAD SKEW SHOWN, RIGHT AHEAD SKEW SIMILAR)  
THE ROADWAY SLAB IS TO BE PLACED CONTINUOUSLY FROM ONE END OF THE BRIDGE TO THE OTHER. THE CONTRACTOR SHALL BE REQUIRED TO SUBMIT EVIDENCE THAT THE NECESSARY EQUIPMENT AND FACILITIES ARE AVAILABLE TO ACCOMPLISH THE REQUIRED RESULT. PERMISSIBLE TRANSVERSE SLAB CONSTRUCTION JOINTS MAY BE USED, AT LOCATION SHOWN.

| ESTIMATED QUANTITIES<br>(SUPERSTRUCTURE PLUS INTEGRAL ABUTMENTS) |                   | ℰ-ℰ ABUT. BRG. | 138'-10" | 151'-4" | 163'-10" | 176'-4" | 188'-10" | 201'-4" | 213'-10" | 226'-4" | 243'-0" |
|------------------------------------------------------------------|-------------------|----------------|----------|---------|----------|---------|----------|---------|----------|---------|---------|
| STRUCTURAL CONCRETE SUPERSTRUCTURE<br>(INCLUDES ABUTMENT WINGS)  | WITH BARRIER RAIL | C.Y.           | 238.3    | 253.3   | 278.5    | 293.7   | 309.3    | 337.0   | 352.2    | 368.1   | 388.9   |
|                                                                  | WITH OPEN RAIL    | C.Y.           | 240.8    | 256.0   | 281.5    | 296.9   | 312.8    | 340.5   | 355.9    | 372.1   | 393.1   |
| STRUCTURAL CONCRETE ABUTMENTS (w/ WOOD PILES)                    | ***               | C.Y.           | 38.4     | 38.3    | 38.1     | 38.0    | 38.0     | -----   | -----    | -----   | -----   |
| STRUCTURAL CONCRETE ABUTMENTS (w/ STEEL H PILES)                 | ***               | C.Y.           | 40.0     | 40.0    | 40.0     | 40.0    | 40.0     | 47.8    | 47.8     | 47.8    | 47.8    |
| PRETENSIONED PRESTRESSED CONCRETE BEAM, CENTER SPAN              | NO.               | 7-A50          | 7-A55    | 7-B59   | 7-B63    | 7-B67   | 7-C71    | 7-C75   | 7-C80    | 7-C80   | 7-C80   |
| PRETENSIONED PRESTRESSED CONCRETE BEAM, END SPAN                 | NO.               | 14-A42         | 14-A46   | 14-B50  | 14-B55   | 14-B59  | 14-C63   | 14-C67  | 14-C71   | 14-C80  | 14-C80  |
| CONCRETE RAIL (BARRIER OR OPEN)                                  | L.F.              | 311.9          | 336.9    | 361.9   | 386.9    | 411.9   | 456.7    | 481.7   | 506.7    | 540.0   | 540.0   |
| STRUCTURAL STEEL (w/ PILE BENT PIERS & DRAINS)                   | L.B.              | 5577           | 5577     | 5665    | 5665     | 5665    | 5630     | 5630    | 5630     | 5630    | 5630    |
| STRUCTURAL STEEL (w/ PILE BENT PIERS & NO DRAINS)                | L.B.              | 5009           | 5009     | 5009    | 5009     | 5009    | 4894     | 4894    | 4894     | 4894    | 4894    |
| STRUCTURAL STEEL (w/ TEE PIERS & DRAINS)                         | L.B.              | 6831           | 6831     | 6919    | 6919     | 6919    | 7111     | 7111    | 7111     | 7111    | 7111    |
| STRUCTURAL STEEL (w/ TEE PIERS & NO DRAINS)                      | L.B.              | 6263           | 6263     | 6263    | 6263     | 6263    | 6375     | 6375    | 6375     | 6375    | 6375    |
| EPOXY COATED REINF. STEEL (w/ WOOD PILES & BARRIER RAIL)         | L.B.              | 66,796         | 70,962   | 75,775  | 81,090   | 85,610  | -----    | -----   | -----    | -----   | -----   |
| EPOXY COATED REINF. STEEL (w/ WOOD PILES & OPEN RAIL)            | L.B.              | 67,065         | 71,178   | 76,122  | 81,595   | 86,036  | -----    | -----   | -----    | -----   | -----   |
| EPOXY COATED REINF. (w/ STEEL H PILES & BARRIER RAIL)            | L.B.              | 66,539         | 71,168   | 75,876  | 81,085   | 85,579  | 93,090   | 98,703  | 103,154  | 109,063 | 109,063 |
| EPOXY COATED REINF. (w/ STEEL H PILES & OPEN RAIL)               | L.B.              | 66,808         | 71,384   | 76,223  | 81,590   | 86,005  | 94,064   | 99,577  | 104,207  | 110,145 | 110,145 |
| NO. OF WOOD PILES, TREATED FOR TWO ABUTMENTS                     | NO.               | 28             | 30       | 32      | 34       | 34      | -----    | -----   | -----    | -----   | -----   |
| NO. OF STEEL H-PILES, HP10 x 57 FOR TWO ABUTMENTS                | NO.               | 14             | 14       | 14      | 14       | 16      | 20       | 20      | 22       | 22      | 22      |
| PREBORED HOLES (W/ WOOD PILES)                                   | L.F.              | 280            | 300      | 320     | 340      | 340     | -----    | -----   | -----    | -----   | -----   |
| PREBORED HOLES (W/ STEEL H-PILES)                                | L.F.              | 140            | 140      | 140     | 140      | 160     | 200      | 200     | 220      | 220     | 220     |

| CONCRETE PLACEMENT QUANT.                              |                   | ℰ-ℰ ABUT. BRG. | 138'-10" | 151'-4" | 163'-10" | 176'-4" | 188'-10" | 201'-4" | 213'-10" | 226'-4" | 243'-0" |
|--------------------------------------------------------|-------------------|----------------|----------|---------|----------|---------|----------|---------|----------|---------|---------|
| SLAB INCLUDING HAUNCH, ABUT. DIAPHRAGM, & WINGWALLS**  | WITH BARRIER RAIL | C.Y.           | 130.2    | 138.8   | 153.6    | 162.4   | 171.2    | 189.8   | 198.8    | 208.2   | 229.0   |
|                                                        | WITH OPEN RAIL    | C.Y.           | 131.5    | 140.2   | 155.2    | 164.1   | 173.1    | 191.7   | 200.8    | 210.4   | 231.4   |
| SLAB INCLUDING HAUNCH, SECTION 2                       | WITH BARRIER RAIL | C.Y.           | 47.3     | 51.1    | 54.9     | 58.7    | 62.3     | 66.4    | 70.2     | 74.1    | 74.1    |
|                                                        | WITH OPEN RAIL    | C.Y.           | 48.0     | 51.9    | 55.7     | 59.6    | 63.3     | 67.4    | 71.2     | 75.2    | 75.2    |
| SLAB INCLUDING HAUNCH & PIER DIAPHRAGM, SECTIONS 4 & 5 | WITH BARRIER RAIL | C.Y.           | 53.6     | 56.2    | 62.8     | 65.4    | 68.6     | 73.6    | 76.0     | 78.6    | 78.6    |
|                                                        | WITH OPEN RAIL    | C.Y.           | 54.1     | 56.7    | 63.4     | 66.0    | 69.2     | 74.2    | 76.7     | 79.3    | 79.3    |
| ABUTMENT WINGS                                         | C.Y.              | 7.2            | 7.2      | 7.2     | 7.2      | 7.2     | 7.2      | 7.2     | 7.2      | 7.2     | 7.2     |
| ABUTMENT FOOTINGS (w/ WOOD PILES)                      | ***               | C.Y.           | 38.4     | 38.3    | 38.1     | 38.0    | 38.0     | -----   | -----    | -----   | -----   |
| ABUTMENT FOOTINGS (w/ STEEL H PILES)                   | ***               | C.Y.           | 40.0     | 40.0    | 40.0     | 40.0    | 40.0     | 47.8    | 47.8     | 47.8    | 47.8    |

| GENERAL DATA                                        |                                                     | ℰ-ℰ ABUT. BRG. | 138'-10"     | 151'-4"     | 163'-10"     | 176'-4"     | 188'-10"     | 201'-4"     | 213'-10"     | 226'-4"     | 243'-0"     |
|-----------------------------------------------------|-----------------------------------------------------|----------------|--------------|-------------|--------------|-------------|--------------|-------------|--------------|-------------|-------------|
| VERTICAL CURVE                                      | TOP OF SLAB TO ABUT. CONSTR. JT. AT C.L. ABUT. BRG. | "U"            | 3'-8 1/4"    | 3'-7 1/2"   | 4'-2 1/2"    | 4'-2 1/2"   | 4'-2 1/2"    | 4'-8 1/2"   | 4'-8 1/2"    | 4'-9 1/2"   | 4'-9 1/2"   |
|                                                     | TOP OF SLAB TO PIER TOP AT C.L. PIER#               | "U"            | 3'-6 1/4"    | 3'-6 1/4"   | 4'-1 1/2"    | 4'-1 1/2"   | 4'-1 1/2"    | 4'-7 1/2"   | 4'-7 1/2"    | 4'-7 1/2"   | 4'-7 1/2"   |
| STRAIGHT GRADE                                      | TOP OF SLAB TO ABUT. CONSTR. JT. AT C.L. ABUT. BRG. | "U"            | 3'-8 1/4"    | 3'-7 1/2"   | 4'-2 1/2"    | 4'-2 1/2"   | 4'-3 1/4"    | 4'-8 1/2"   | 4'-8 1/2"    | 4'-9 1/2"   | 4'-10"      |
|                                                     | TOP OF SLAB TO PIER TOP AT C.L. PIER#               | "U"            | 3'-6 1/4"    | 3'-6 1/4"   | 4'-1 1/2"    | 4'-1 1/2"   | 4'-2 1/2"    | 4'-7 1/2"   | 4'-7 1/2"    | 4'-8 1/4"   | 4'-8 1/4"   |
| D.L. PIER REACTION (D.L. + F.W.S.)                  | KIPS                                                |                | 481.4        | 519.5       | 594.8        | 635.1       | 675.5        | 812.5       | 858.0        | 903.9       | 948.7       |
| L.L. PIER REACTION (HS25-44) NO IMPACT              | KIPS                                                |                | 228.1        | 230.3       | 232.0        | 242.3       | 253.1        | 263.9       | 274.6        | 285.4       | 298.3       |
| NO. OF SPACES FOR 601 BARS (TOP)                    | "E"                                                 |                | 155          | 170         | 185          | 200         | 215          | 230         | 245          | 260         | 280         |
| NO. OF SPACES FOR 601 BARS (BOTTOM)                 | "H"                                                 |                | 154          | 169         | 184          | 199         | 214          | 229         | 244          | 259         | 279         |
| NO. OF SPACES FOR 5J1 BARS (TOP)                    | "J"                                                 |                | 167          | 182         | 197          | 212         | 227          | 242         | 257          | 272         | 292         |
| OUT TO OUT OF SLAB                                  | "S"                                                 |                | 141'-11 1/2" | 154'-5 1/2" | 166'-11 1/2" | 179'-5 1/2" | 191'-11 1/2" | 204'-5 1/2" | 216'-11 1/2" | 229'-5 1/2" | 246'-1 1/2" |
| SLAB TRANSVERSE CONSTR. JT. DISTANCE FROM C.L. PIER | "X"                                                 |                | 6'-7"        | 7'-1"       | 7'-7"        | 8'-1"       | 8'-8"        | 9'-2"       | 9'-8"        | 10'-2"      | 10'-2"      |

\* VALUES SHOWN ARE FOR FIXED PIERS ONLY AND ALLOW FOR 1/4 INCH DEFLECTION OF THE 1 INCH NEOPRENE BEARING PAD. AT EXPANSION PIER LOCATIONS ADD 3/4 INCHES TO "U" VALUES SHOWN.

\*\* WINGWALLS APPLY ONLY TO BRIDGES USING "C" BEAMS.

\*\*\* SEE SHEET H44-17-07 FOR ADDITIONAL CONCRETE REQUIRED IN ABUTMENT FOOTINGS.

|                                    |                                                                         |                                                  |                   |
|------------------------------------|-------------------------------------------------------------------------|--------------------------------------------------|-------------------|
| LATEST REVISION DATE               | <br><b>Iowa Department of Transportation</b><br><b>Highway Division</b> | STANDARD DESIGN - 44' ROADWAY, THREE SPAN BRIDGE |                   |
|                                    |                                                                         | PRETENSIONED PRESTRESSED CONCRETE BEAM BRIDGES   |                   |
|                                    |                                                                         | HL93 SUPERSTRUCTURE                              | HS25 SUBSTRUCTURE |
|                                    |                                                                         | MARCH, 2007                                      |                   |
| SUPERSTRUCTURE DETAILS<br>15° SKEW |                                                                         | H44-15-07                                        |                   |