


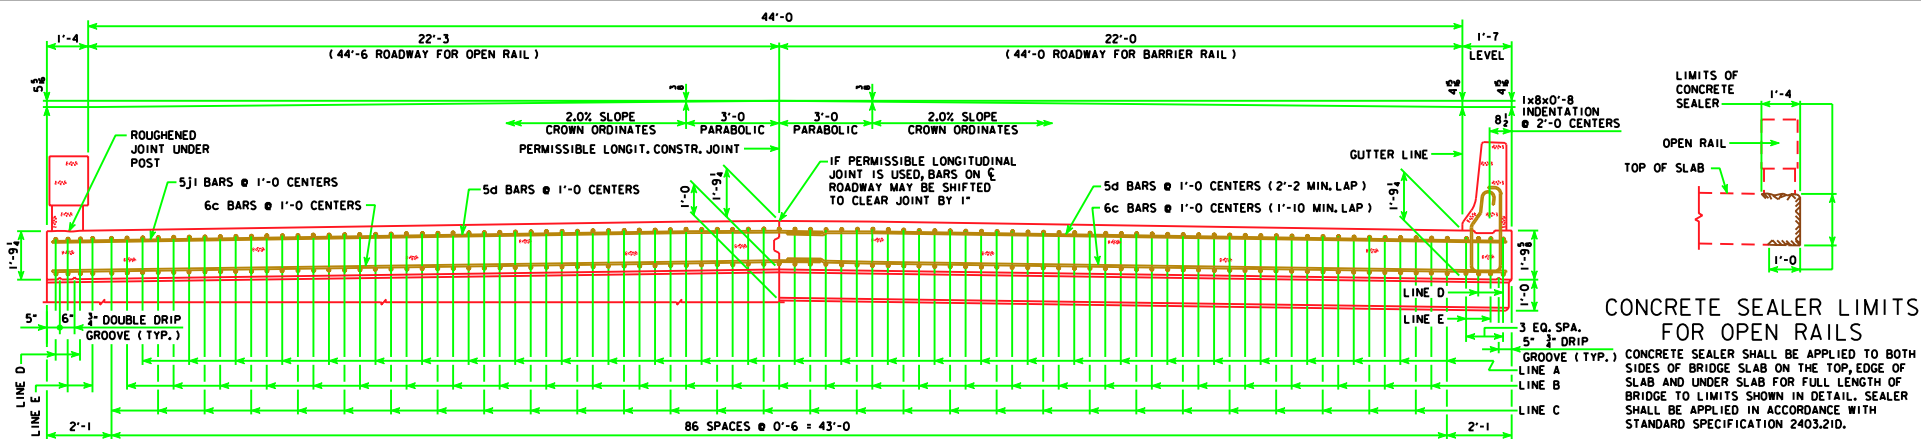

HALF SECTION NEAR ABUTMENT

SLAB CROSS-SECTIONAL AREA
FOR OPEN RAIL = 83.52 SQ. FT.

NOTE: TOP LONGITUDINAL REINFORCING
STEEL IS TO BE PARALLEL TO AND $2\frac{1}{2}$ "
CLEAR BELOW TOP OF SLAB. BOTTOM
LONGITUDINAL REINFORCING STEEL IS
TO BE PARALLEL TO AND $1\frac{1}{2}$ " CLEAR
ABOVE BOTTOM OF SLAB. REINFORCING
STEEL IS TO BE SECURELY WIRED IN
PLACE AND ADEQUATELY SUPPORTED ON
EPOXY COATED BAR CHAIRS BEFORE
CONCRETE IS POURED.

HALF SECTION NEAR PIER

SLAB CROSS-SECTIONAL AREA
FOR BARRIER RAIL = 83.57 SQ. FT.

