

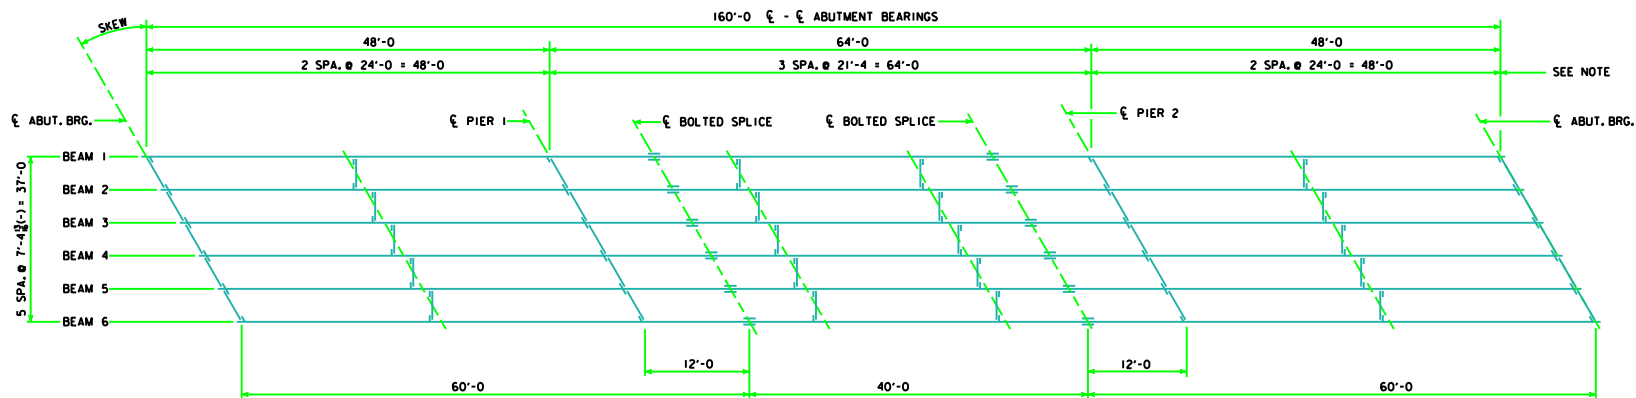


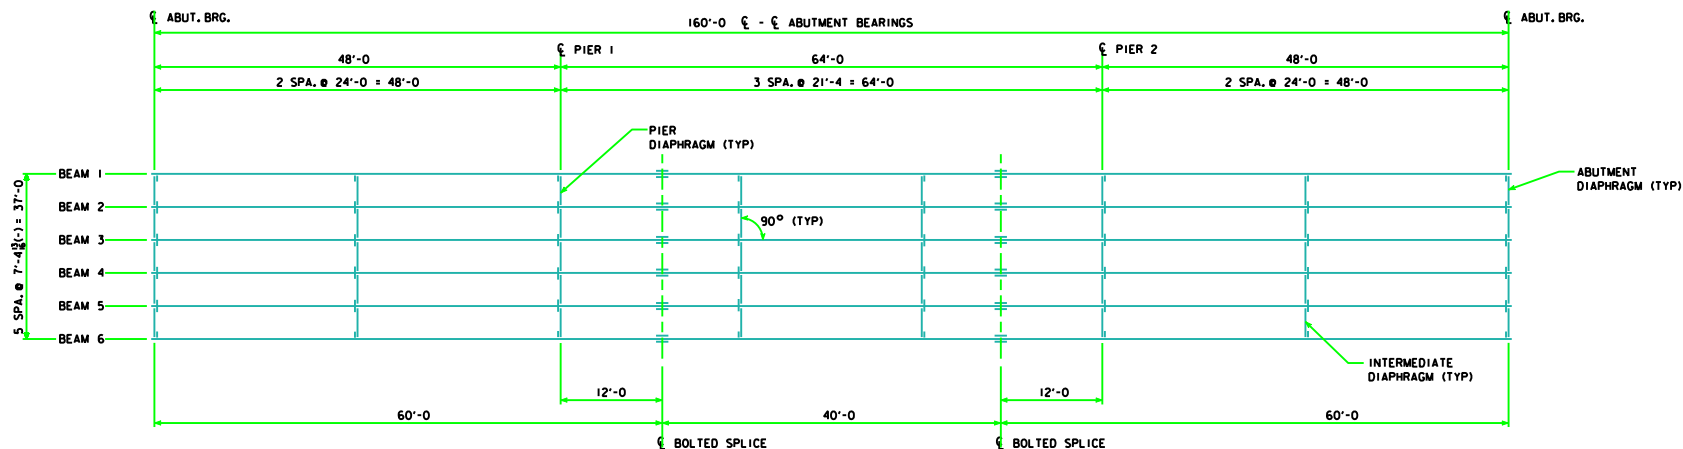

(R.A. SHOWN, L.A. SIMILAR)

NOTE:
DIMENSIONS SHOWN APPLY
AT INTERSECTION OF ξ EXT.
BEAM AND ξ DIAPHRAGM

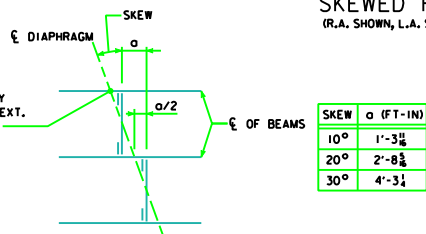

03-07 LATEST REVISION DATE	<i>Harmon E. McQuinn</i> APPROVED BY BRIDGE ENGINEER		
		STANDARD DESIGN - 40' ROADWAY, 3 SPAN BRIDGES ROLLED STEEL BEAM BRIDGES FEBRUARY, 2004	
		FRAMING PLAN 160'-0 BRIDGE	RS40-38-04