

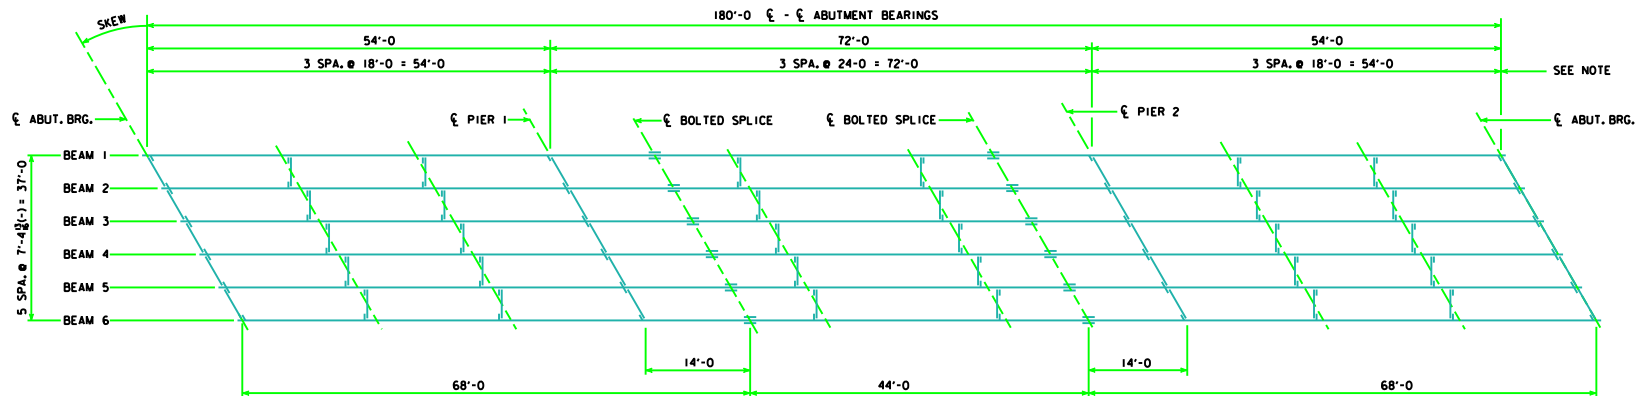


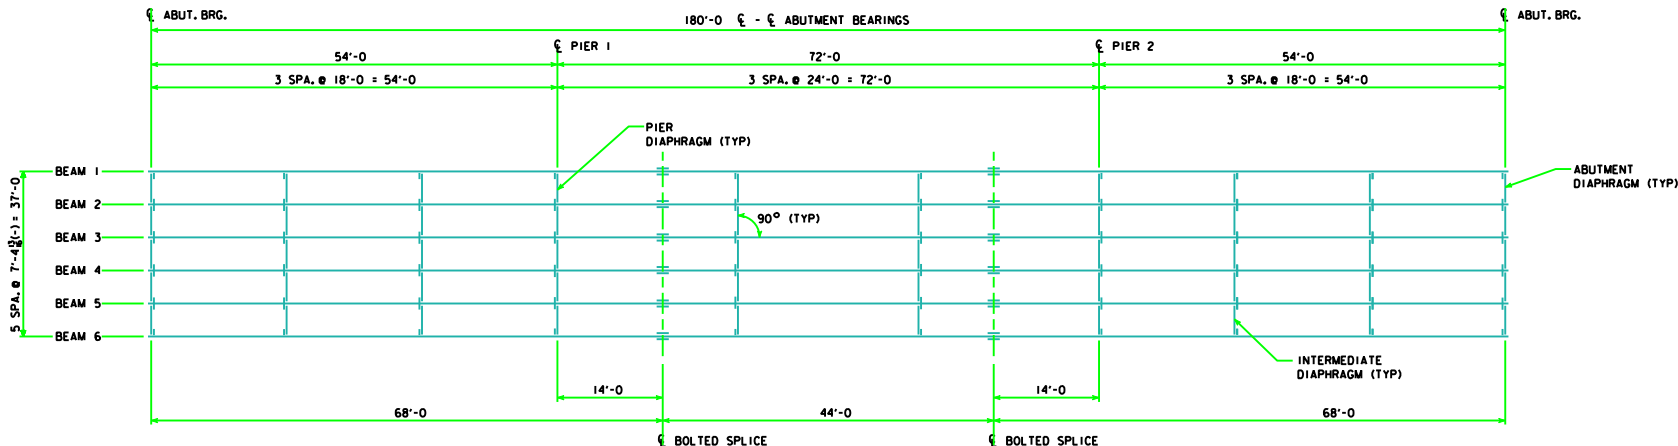

(R.A. SHOWN, L.A. SIMILAR)

NOTE:
DIMENSIONS SHOWN APPLY
AT INTERSECTION OF ξ EXT.
BEAM AND ξ DIAPHRAGM

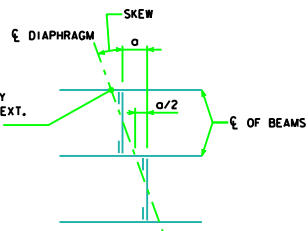

SKEW	a (FT-IN)
10°	1'-3 $\frac{11}{16}$ "
20°	2'-8 $\frac{3}{8}$ "
30°	4'-3 $\frac{1}{4}$ "

03-07 LATEST REVISION DATE	<i>Thomas L. M. Smith</i> APPROVED BY BRIDGE ENGINEER		
		STANDARD DESIGN - 40' ROADWAY, 3 SPAN BRIDGES ROLLED STEEL BEAM BRIDGES FEBRUARY, 2004	
		FRAMING PLAN 180'-0 BRIDGE	RS40-39-04