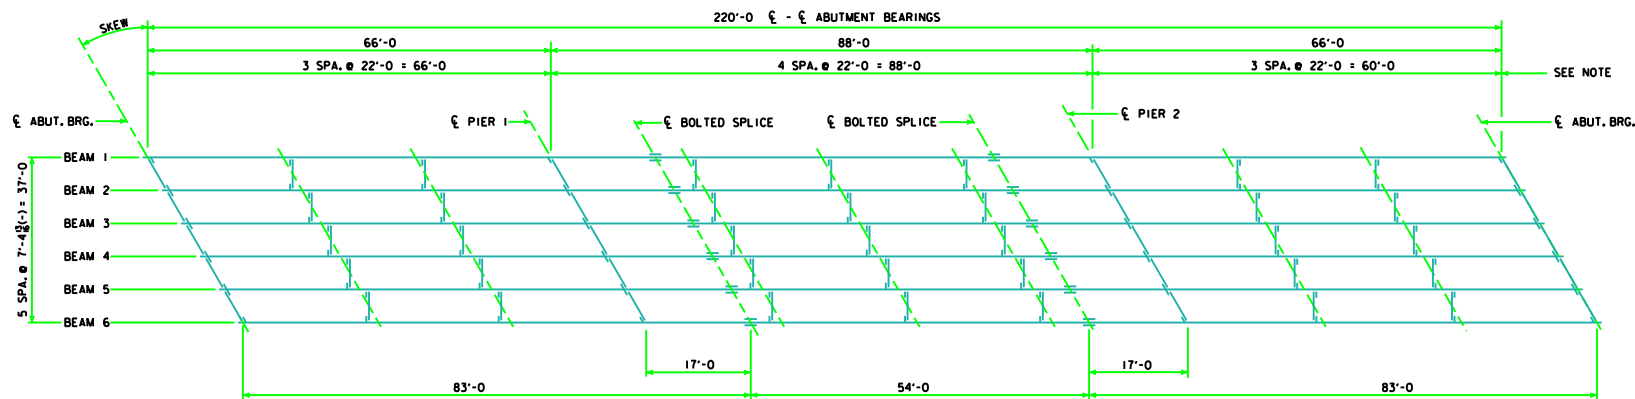
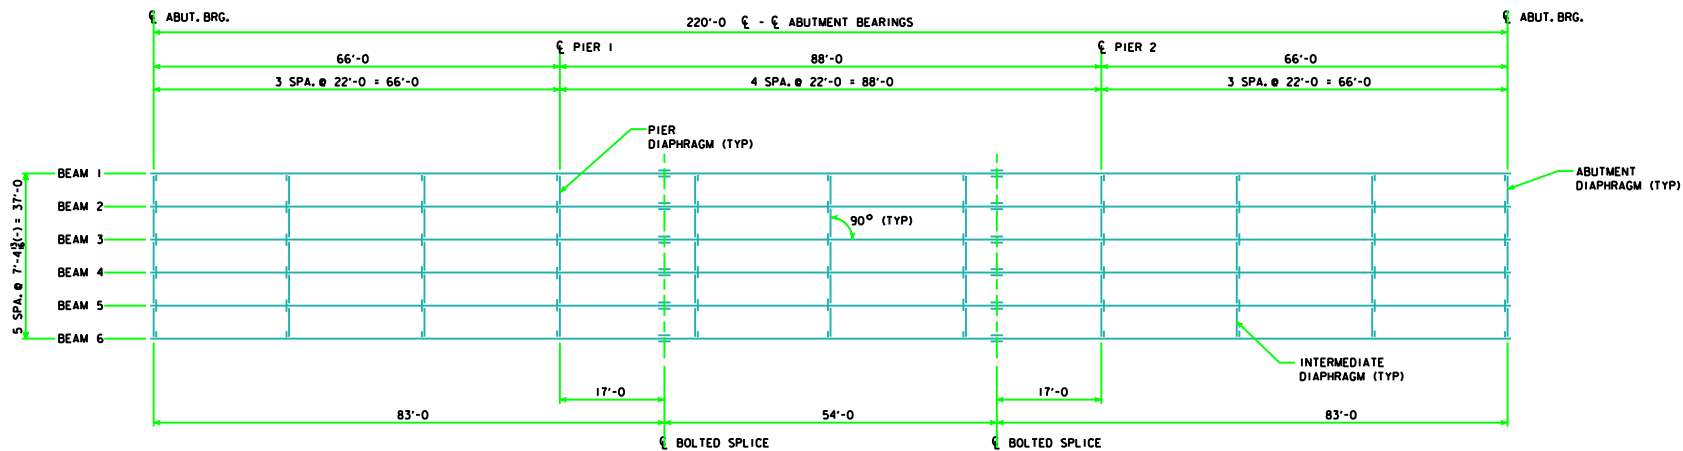


SKEW	a (FT-IN)
10°	1'-3 $\frac{1}{2}$ "
20°	2'-8 $\frac{1}{2}$ "
30°	4'-3 $\frac{1}{2}$ "

03-07 LATEST REVISION DATE <i>Mark R. McQuinn</i> APPROVED BY BRIDGE ENGINEER		
	STANDARD DESIGN - 40' ROADWAY, 3 SPAN BRIDGES ROLLED STEEL BEAM BRIDGES FEBRUARY, 2004	
	FRAMING PLAN 220'-0 BRIDGE	RS40-41-04