

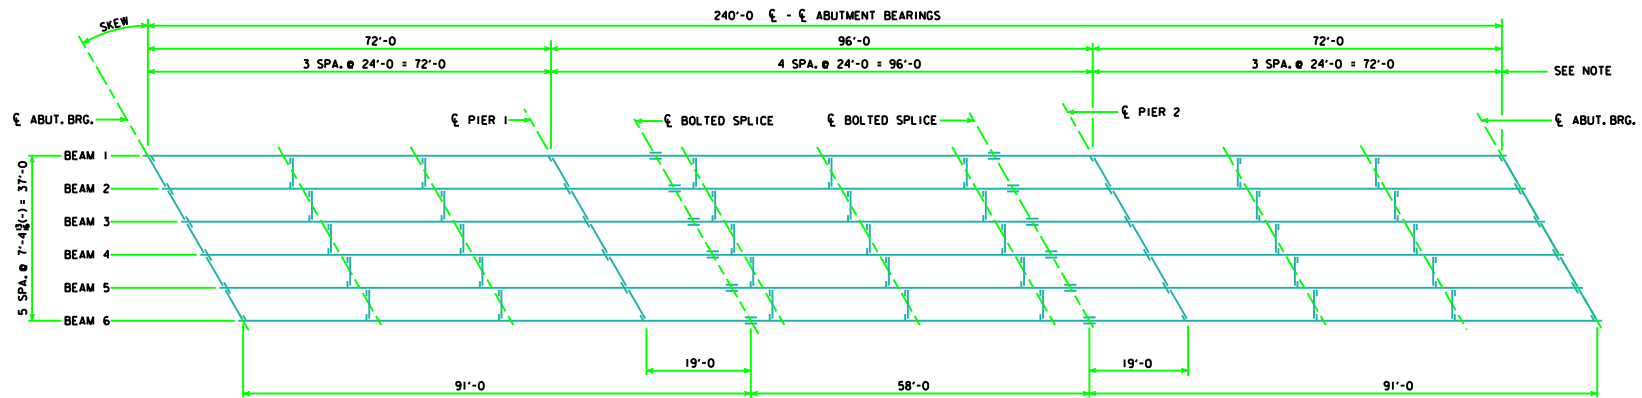


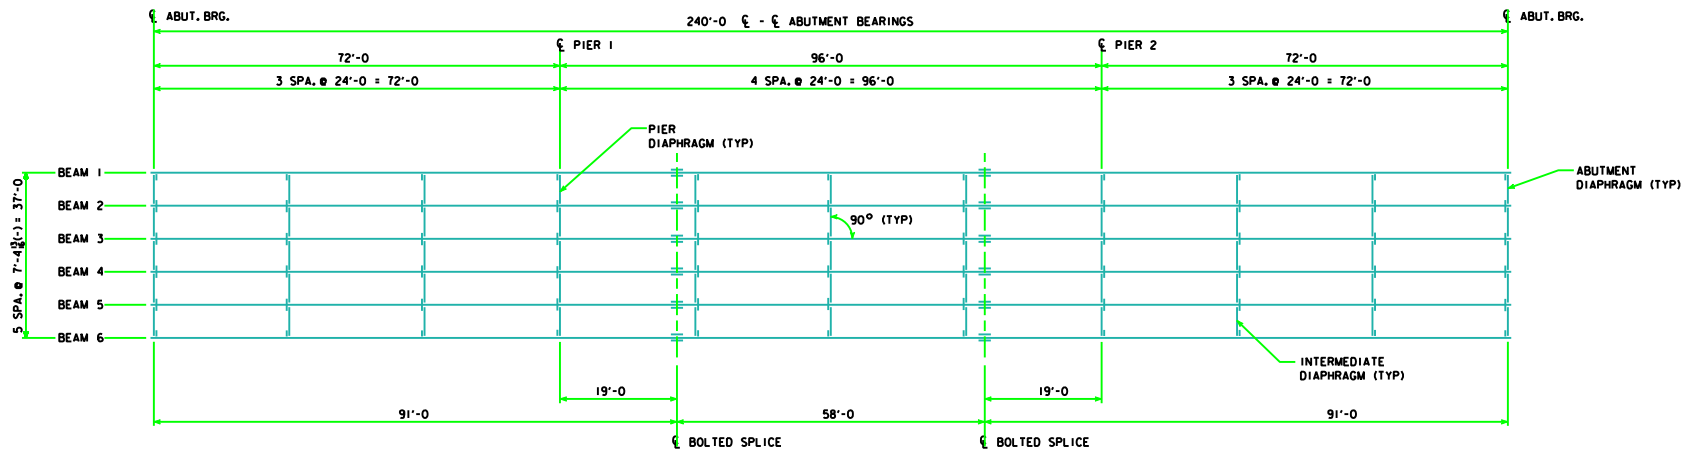

NOTE:
DIMENSIONS SHOWN APPLY
AT INTERSECTION OF ξ EXT.
BEAM AND ξ DIAPHRAGM

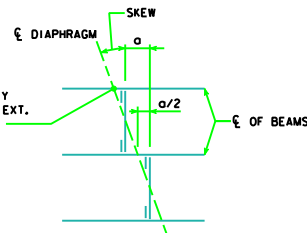

SKEW	a (FT-IN)
10°	1'-3 $\frac{11}{16}$
20°	2'-8 $\frac{5}{8}$
30°	4'-3 $\frac{1}{4}$

LATEST REVISION DATE 03-07 APPROVED BY <i>Harvey E. McQuinn</i> BRIDGE ENGINEER	
	STANDARD DESIGN - 40' ROADWAY, 3 SPAN BRIDGES ROLLED STEEL BEAM BRIDGES FEBRUARY, 2004
	FRAMING PLAN 240'-0 BRIDGE

RS40-42-04