

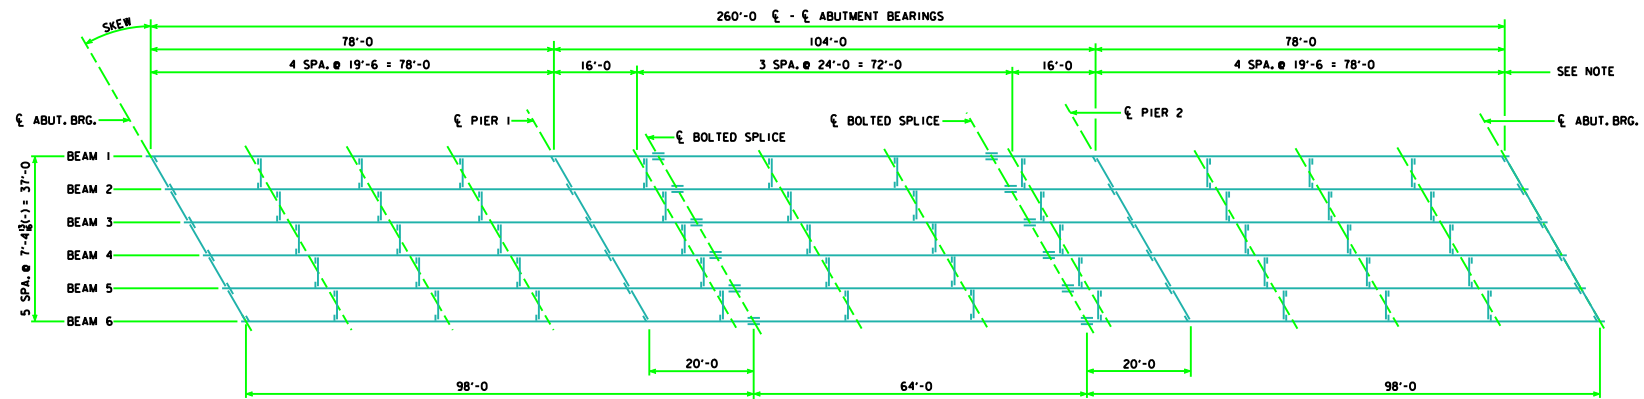


REVISION - 03-07 - ξ APPR. ROWLY. REMOVED.

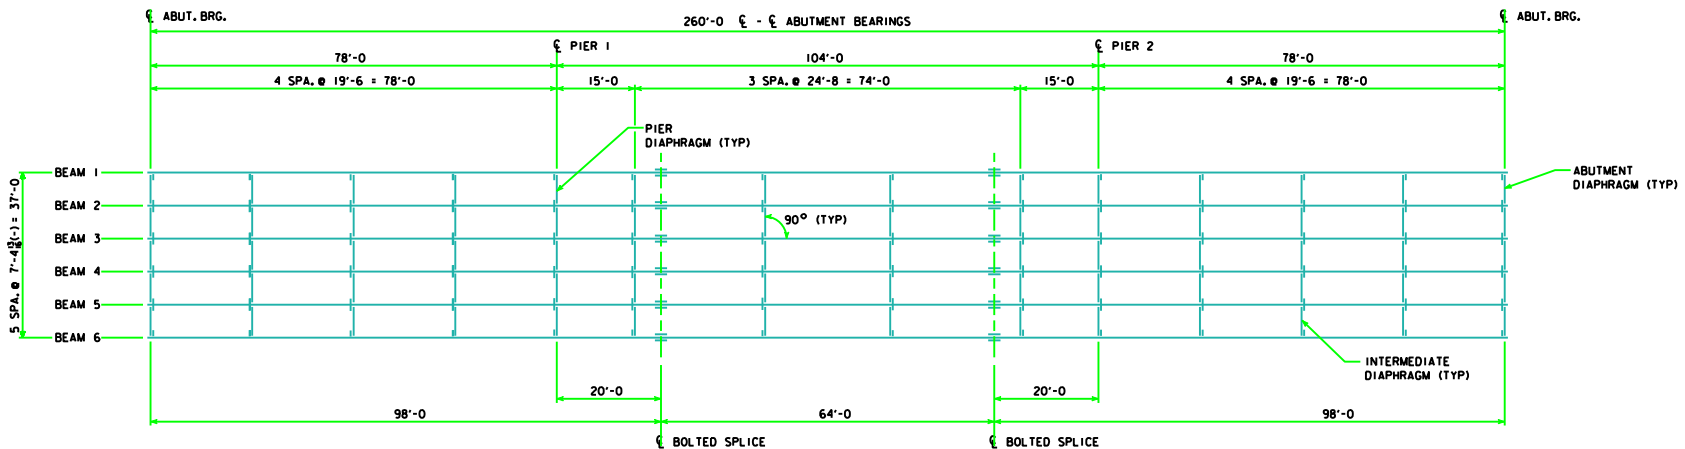

NOTE:
DIMENSIONS SHOWN APPLY
AT INTERSECTION OF ξ EXT.
BEAM AND ξ DIAPHRAGM

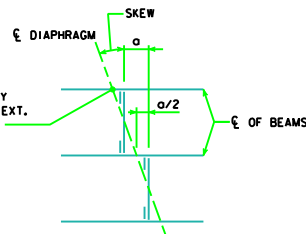

SKEW	α (FT-IN)
10°	1'-3 1/4"
20°	2'-8 3/4"
30°	4'-3 1/4"

03-07 LATEST REVISION DATE APPROVED BY BRIDGE ENGINEER H. E. H. H. H.	 Iowa Department of Transportation Highway Division	
	STANDARD DESIGN - 40' ROADWAY, 3 SPAN BRIDGES ROLLED STEEL BEAM BRIDGES FEBRUARY, 2004	
	FRAMING PLAN 260'-0" BRIDGE	RS40-43-04