

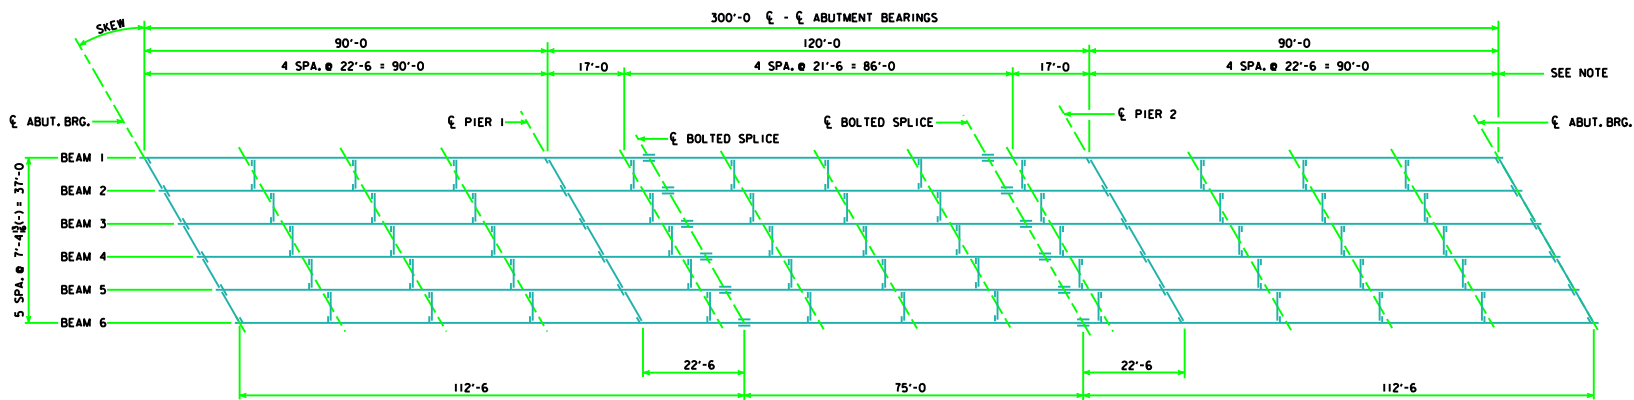


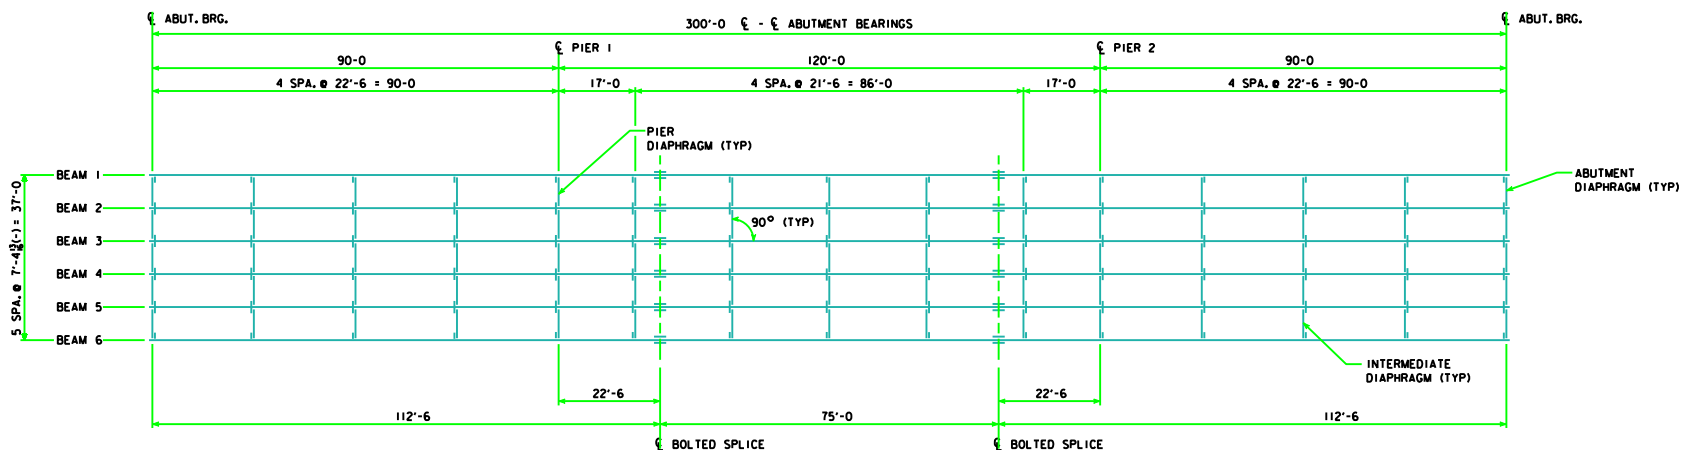

NOTE:
DIMENSIONS SHOWN APPLY
AT INTERSECTION OF ξ EXT.
BEAM AND ξ DIAPHRAGM

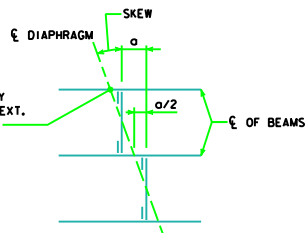

SKEW	a (FT-IN)
10°	1'-3 $\frac{1}{4}$ "
20°	2'-8 $\frac{3}{8}$ "
30°	4'-3 $\frac{1}{4}$ "

03-07 LATEST REVISION DATE	<i>Handwritten Signature</i> APPROVED BY BRIDGE ENGINEER		
		STANDARD DESIGN - 40' ROADWAY, 3 SPAN BRIDGES ROLLED STEEL BEAM BRIDGES FEBRUARY, 2004	
		FRAMING PLAN 300'-0" BRIDGE	RS40-45-04