


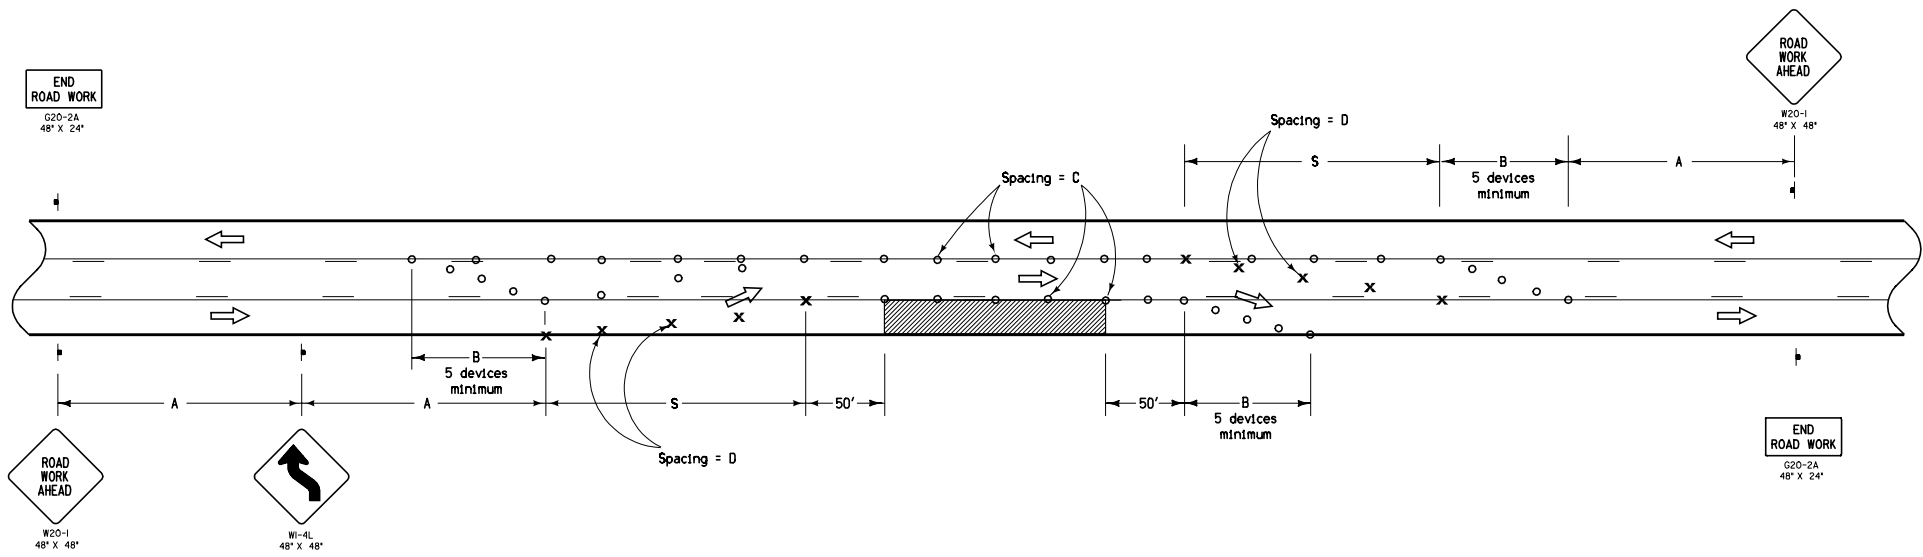

LEGEND

- 42" Channelizer or Vertical Panel
- X Drum
- ┆ Traffic Sign
- ▨ Work Area
- ⇐ Direction of Traffic

SPEED LIMIT (mph)	A	B	C	D	S
25 or less	150'	50'	40'	25'	100'
30 - 35	250'	50'	80'	35'	140'
40 - 45	350'	100'	80'	40'	270'
55 or greater	500'	100'	80'	40'	330'

Contract Item:
Traffic Control

Iowa Department of Transportation STANDARD ROAD PLAN REVISIONS: Modified speed limit table values and variables. Removed Type III barricades. <i>Deanna Mayfield</i> APPROVED BY DESIGN METHODS ENGINEER LANE CLOSURE UTILIZING CONTINUOUS TWO WAY LEFT TURN LANE	REVISION 1 10-16-07	
	TC-228	
	SHEET 1 of 1	