



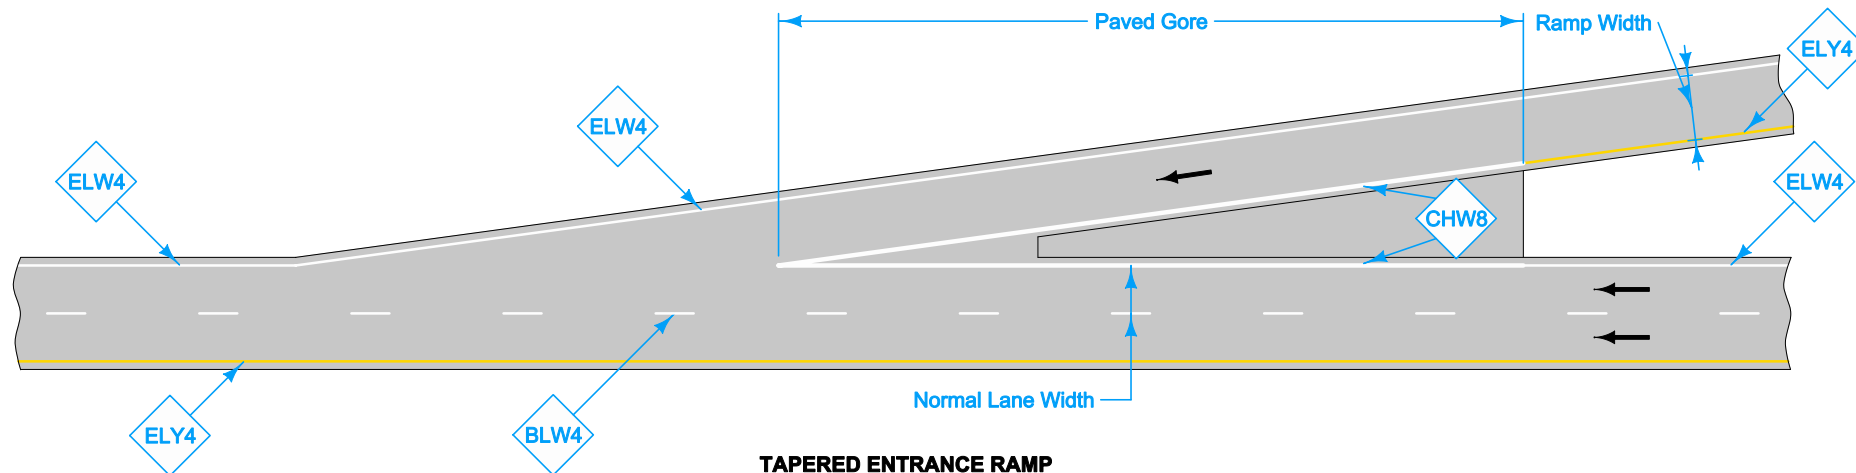

TAPERED ENTRANCE RAMP

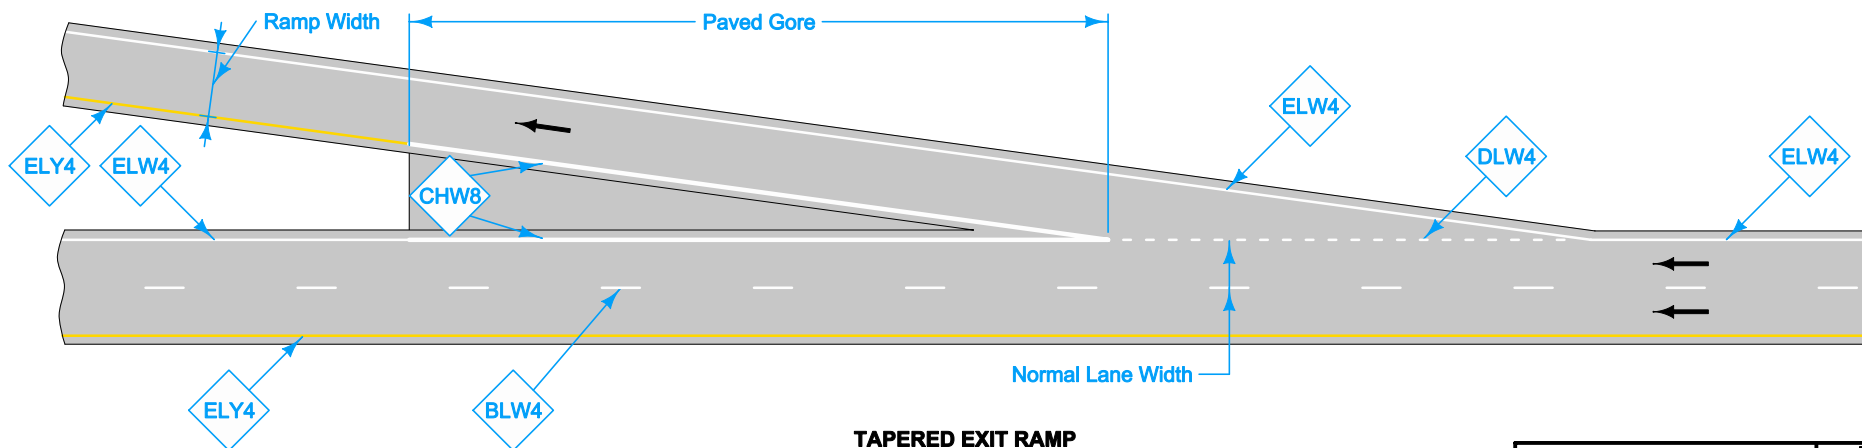

TAPERED EXIT RAMP

LEGEND



- | | |
|--------------------------------|------------------------------|
| ← Direction of Traffic | DLW4 Dotted Line (White) |
| BLW4 Broken Lane Line (White) | ELW4 Edge Line Right (White) |
| CHW8 Channelizing Line (White) | ELY4 Edge Line Left (Yellow) |

For line information, see [PM-110](#).

Possible Contract Item:
Pavement Marking Line Items

Possible Tabulation:
[108-22](#)

Iowa Department of Transportation STANDARD ROAD PLAN REVISIONS: New. Replaces Details 9301, 9302, 9303, and 9304. <i>Deanna Mifflin</i> APPROVED BY DESIGN METHODS ENGINEER	REVISION <table border="1"> <tr> <td>New</td> <td>04-19-11</td> </tr> </table>	New	04-19-11
	New	04-19-11	
	PM-310 SHEET 1 of 2		
	ENTRANCE AND EXIT RAMPS		

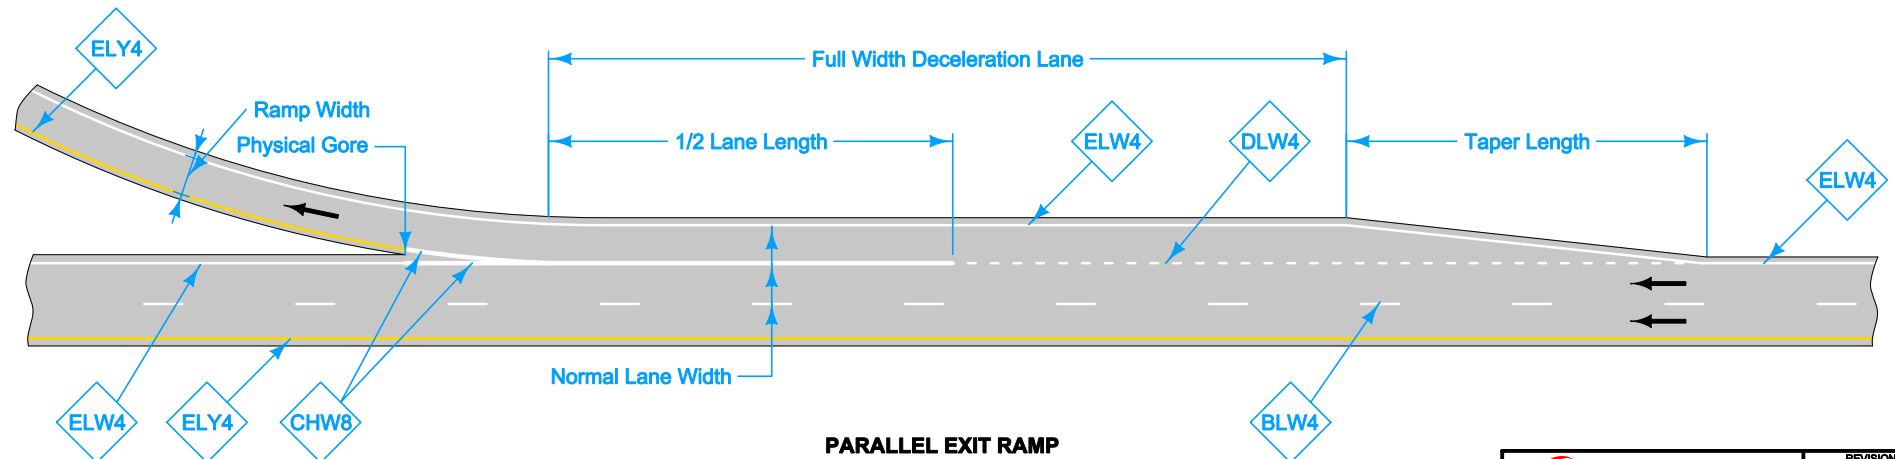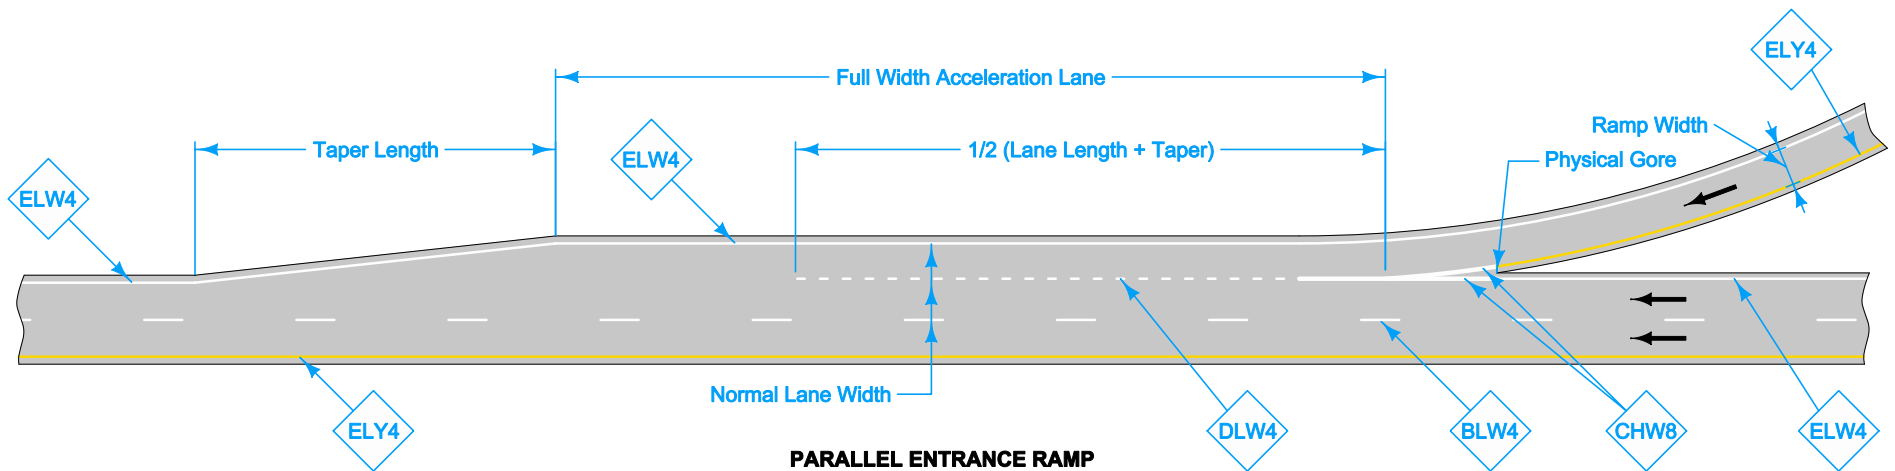

LEGEND

- ← Direction of Traffic
- BLW4 Broken Lane Line (White)
- CHW8 Channelizing Line (White)
- DLW4 Dotted Line (White)
- ELW4 Edge Line Right (White)
- ELY4 Edge Line Left (Yellow)

Iowa Department of Transportation	REVISION	
	New	04-19-11
STANDARD ROAD PLAN		PM-310
REVISIONS: New. Replaces Details 9301, 9302, 9303, and 9304.		SHEET 2 of 2
 APPROVED BY DESIGN METHODS ENGINEER		
ENTRANCE AND EXIT RAMPS		