


CROSS TO THE RIGHT

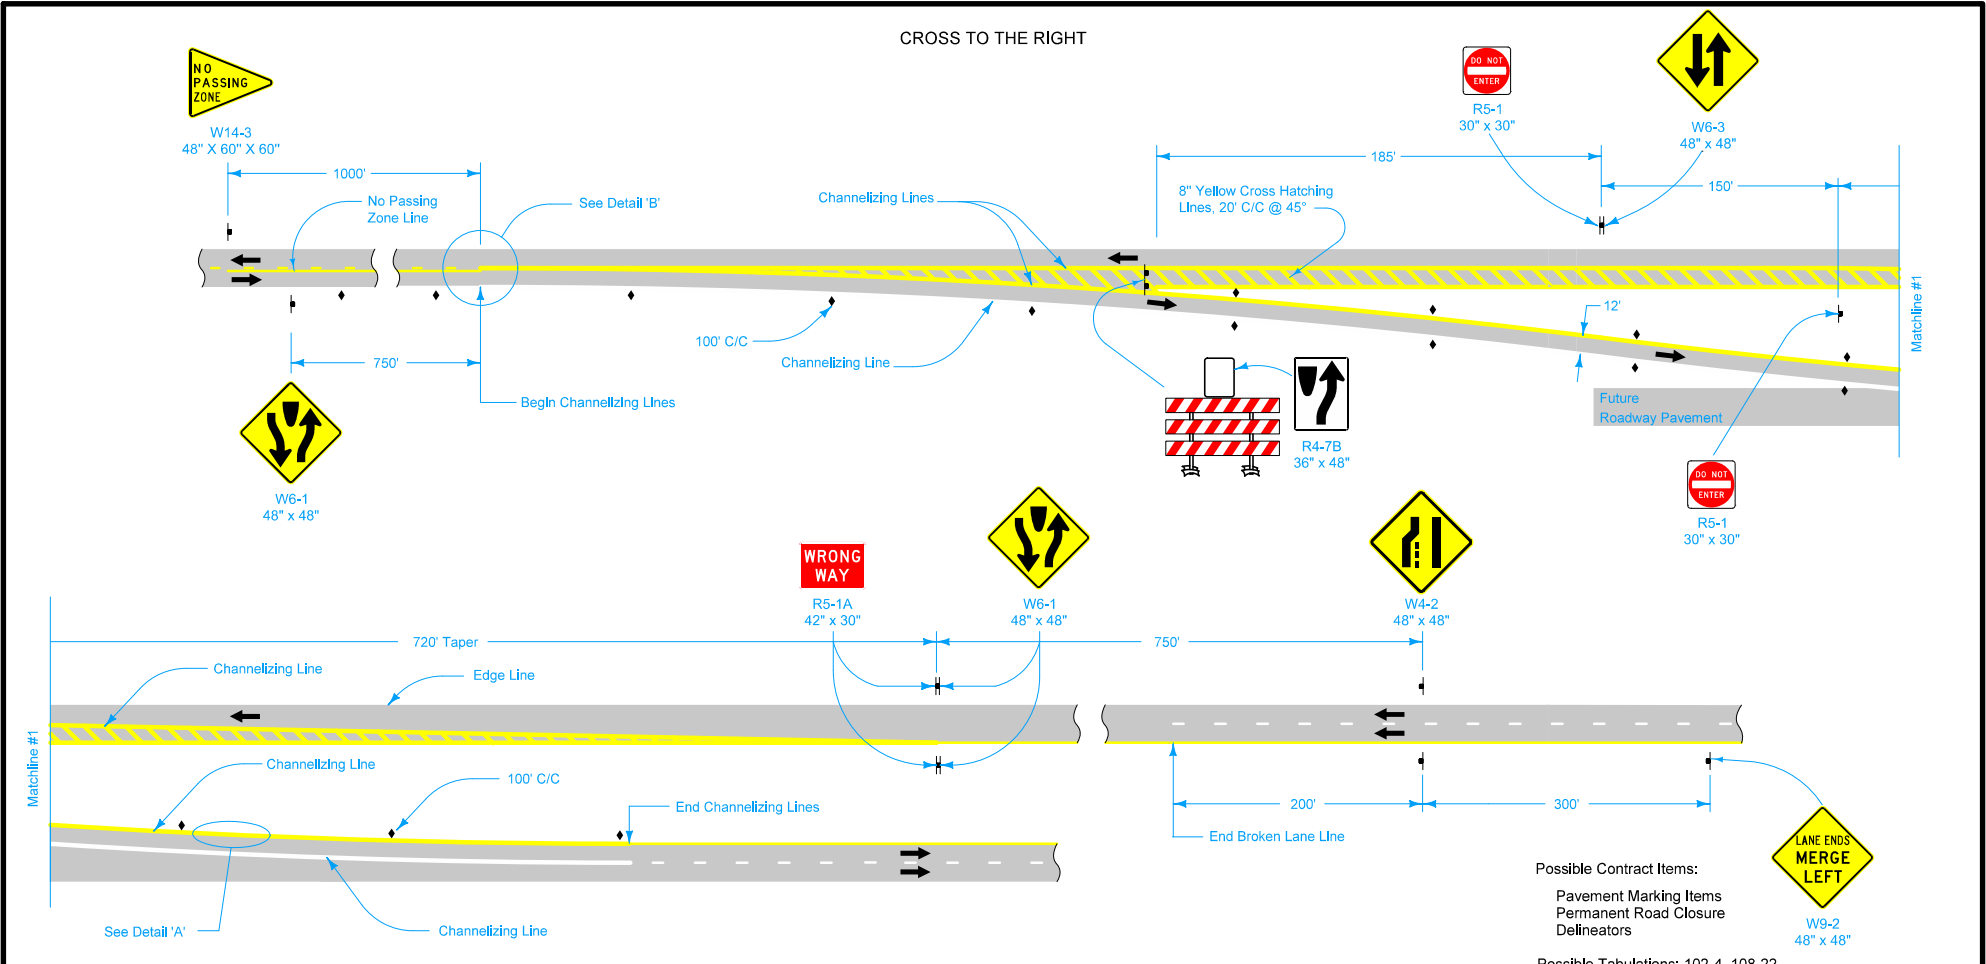


Possible Contract Items:
 Pavement Marking Items
 Permanent Road Closure
 Delineators

Possible Tabulations: 102-4, 108-22

LEGEND


- Traffic Sign
- Type III Barricade
- Delineator
- Direction of Traffic

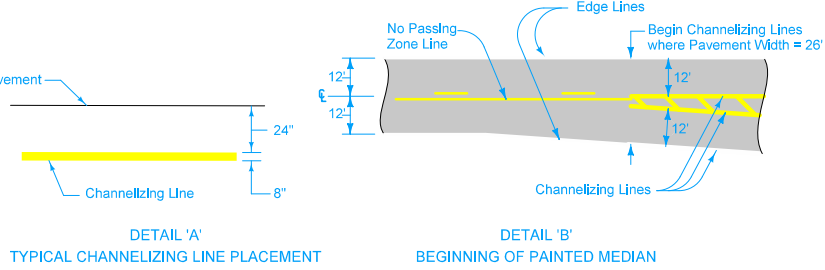

Warning signs shall be yellow with black legend and symbols.
 Type III barricades shall conform to Section 3F.01 of the MUTCD.

<p>Iowa Department of Transportation</p> <p>STANDARD ROAD PLAN</p> <p>REVISIONS: Changed title to add the word 'Divided'.</p> <p style="text-align: right;"><i>Deanna Macfild</i> APPROVED BY DESIGN METHODS ENGINEER</p>	REVISION 4 04-17-12
	TC-62 SHEET 1 of 2
PERMANENT TWO-LANE TO FOUR-LANE DIVIDED TRANSITION	

CROSS TO THE LEFT

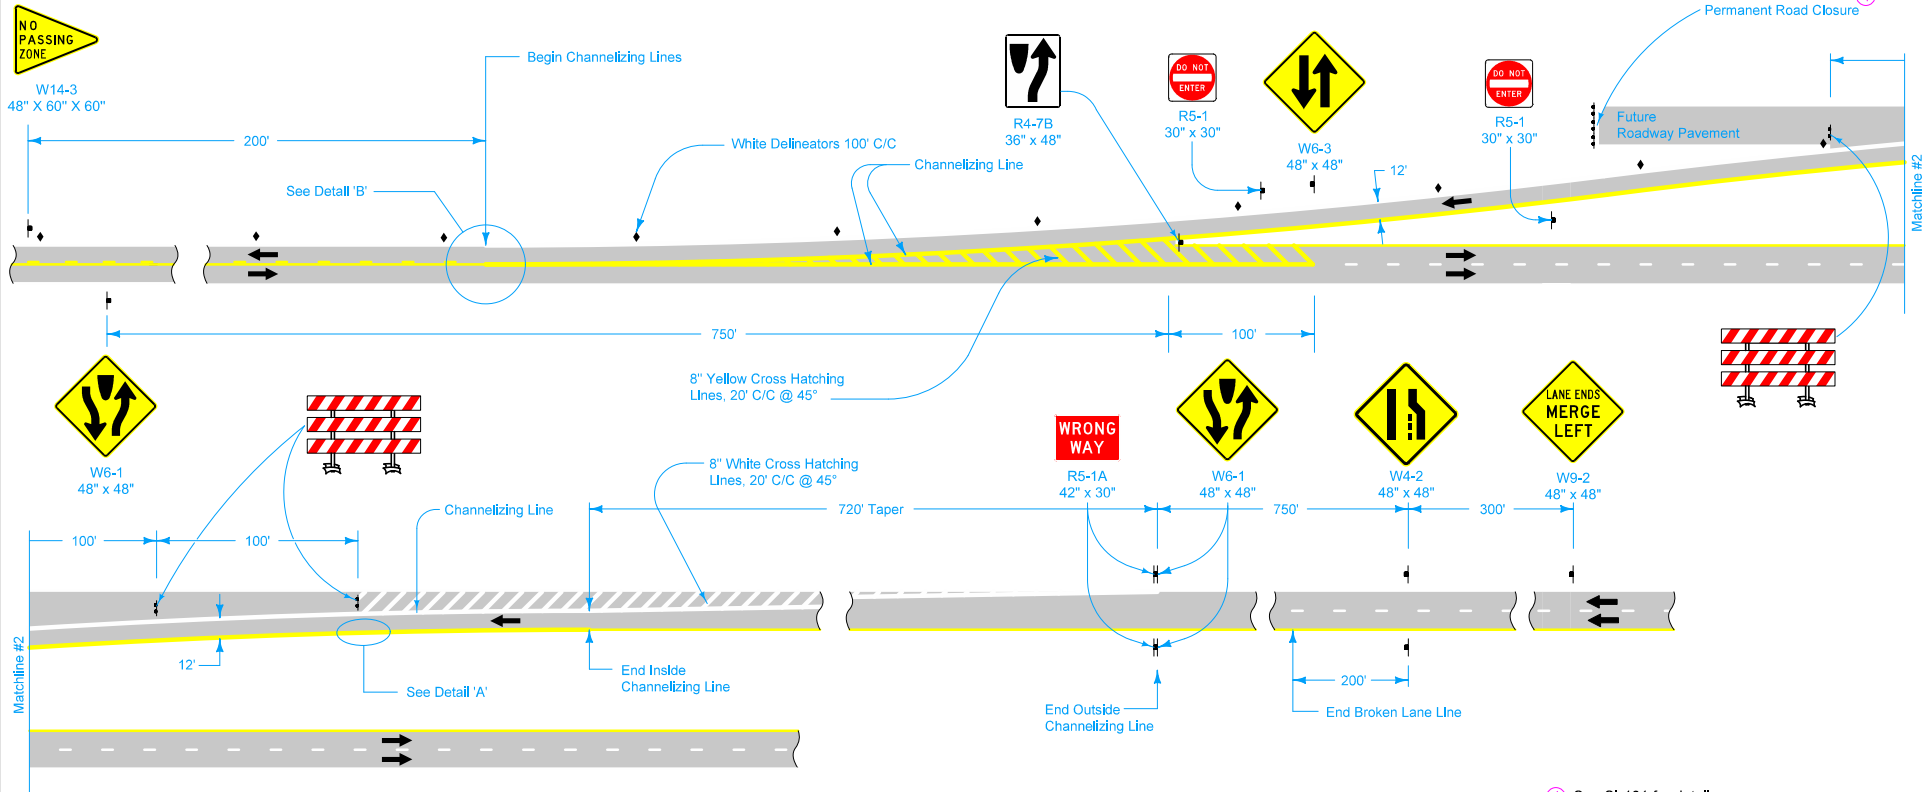

① See SI-181 for details.

LEGEND	
	Traffic Sign
	Type III Barricade
	Delineator
	Direction of Traffic

<p>Iowa Department of Transportation</p>	REVISION
	4 04-17-12
STANDARD ROAD PLAN	TC-62
SHEET 2 of 2	
<small>REVISIONS: Changed title to add the word 'Divided'.</small>	
<p>APPROVED BY DESIGN METHODS ENGINEER</p>	
<p>PERMANENT TWO-LANE TO FOUR-LANE DIVIDED TRANSITION</p>	