


① Slope 10:1 or flatter without pipe, 8:1 or flatter with pipe.

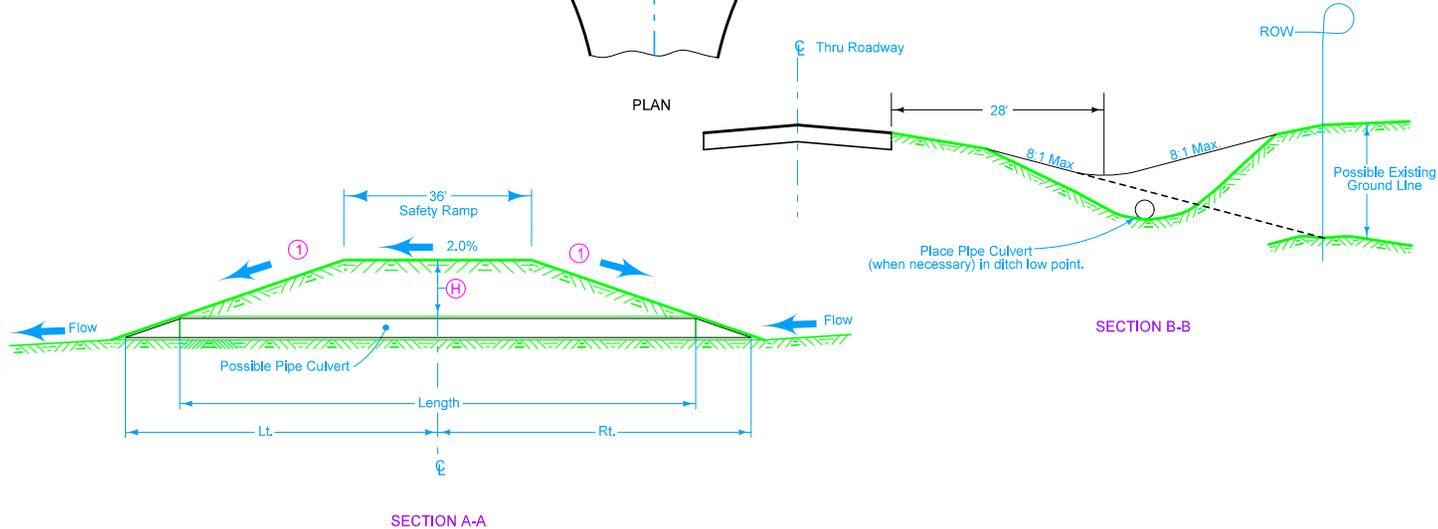

Possible Contract Items:
 Aprons, Unclassified
 Culvert, Unclassified Entrance Pipe
 Excavation, Class 10

Possible Tabulation:
 102-3

 STANDARD ROAD PLAN	REVISION 1 10-20-15
	EW-502
	SHEET 1 of 1
REVISIONS: Replaced the DOT logo in the title block with the new version.	
APPROVED BY DESIGN METHODS ENGINEER <i>Brian Smith</i>	
SAFETY RAMP	