


For line information, see [PM-110](#).

On the approach to a narrower bridge or pavement section, place edge lines on a diagonal from a point 300 feet from the bridge to the gutter line of the bridge.

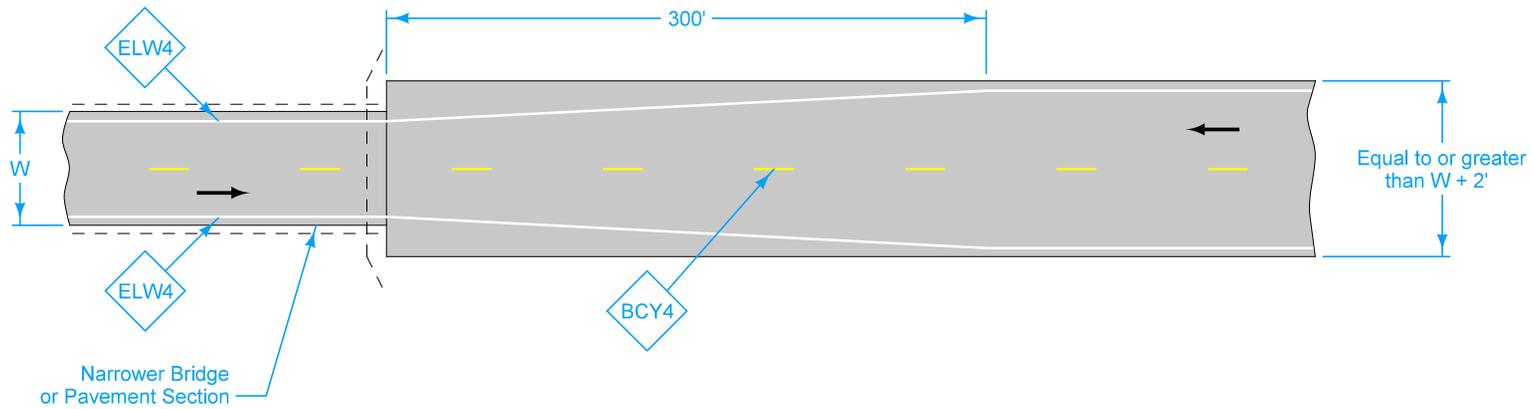

LEGEND	
	Direction of Traffic
BCY4	Broken Centerline (Yellow)
ELW4	Edge Line Right (White)

Possible Contract Item:
Pavement Marking Line Items

Possible Tabulation:
[108-22](#)

	REVISION
	New 04-17-12
STANDARD ROAD PLAN	PM-230
REVISIONS: New.	SHEET 1 of 1
 <small>APPROVED BY DESIGN METHODS ENGINEER</small>	
TRANSITION AT ABRUPT CHANGES IN PAVEMENT WIDTH	