


TAPERED ENTRANCE RAMP

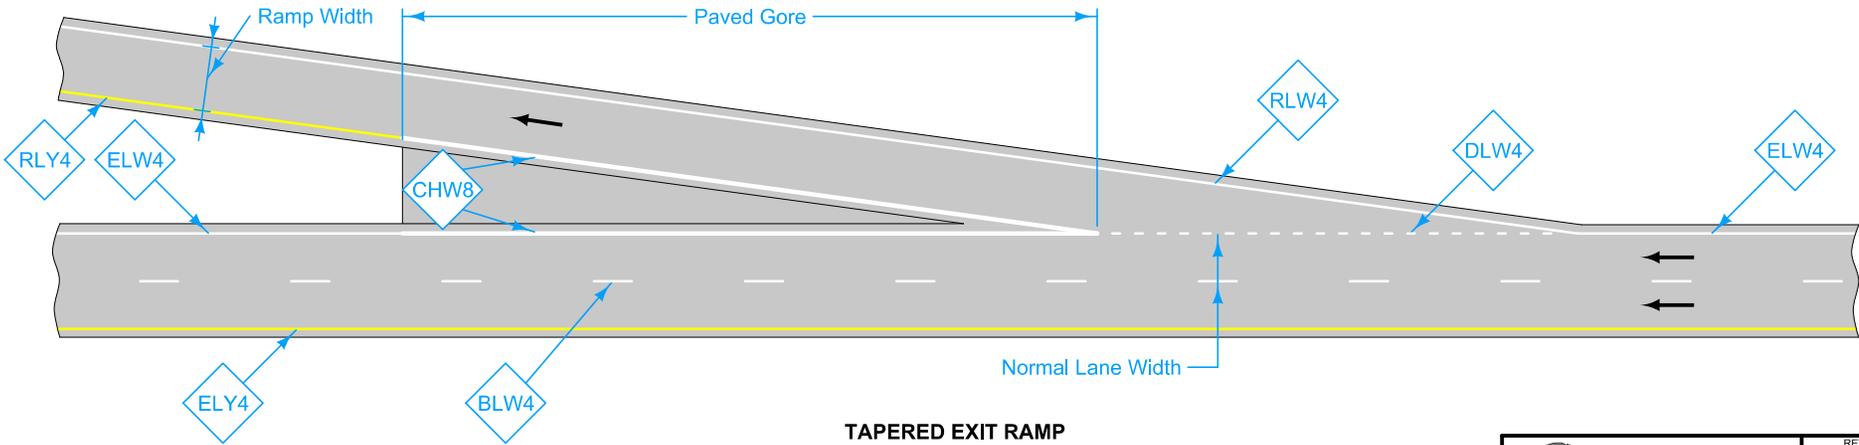

TAPERED EXIT RAMP



LEGEND					
←	Direction of Traffic	DLW4	Dotted Line (White)	RLW4	Ramp Edge Line Right (White)
BLW4	Broken Lane Line (White)	ELW4	Edge Line Right (White)	RLY4	Ramp Edge Line Left (Yellow)
CHW8	Channelizing Line (White)	ELY4	Edge Line Left (Yellow)	LDW8	Lane Drop (White)

For line information, see [PM-110](#).

Possible Contract Item:
Pavement Marking Line Items

Possible Tabulation:
108-22


	REVISION
	3 04-19-16
	STANDARD ROAD PLAN
REVISIONS: Added LDW8 to legend. Added paved gore on Parallel Entrance and Exit Ramps. Added sheet 3, Auxiliary Lane Between Ramps.	PM-310
APPROVED BY DESIGN METHODS ENGINEER	SHEET 1 of 3
ENTRANCE AND EXIT RAMPS	

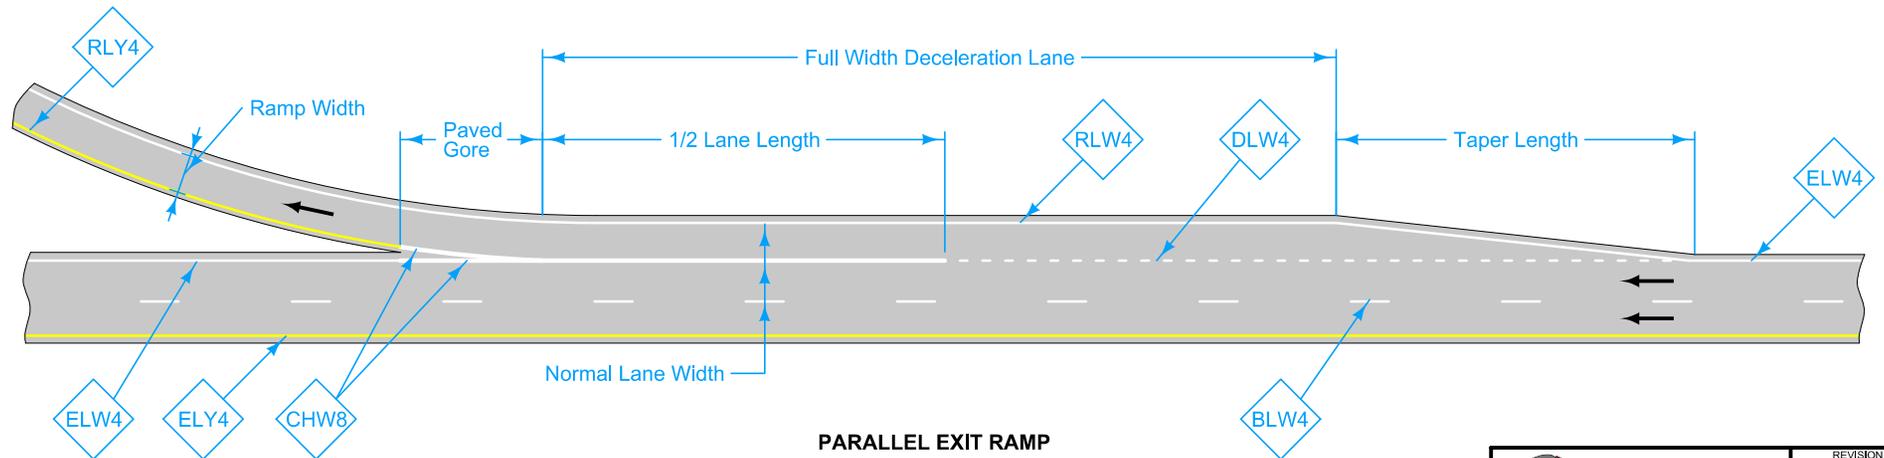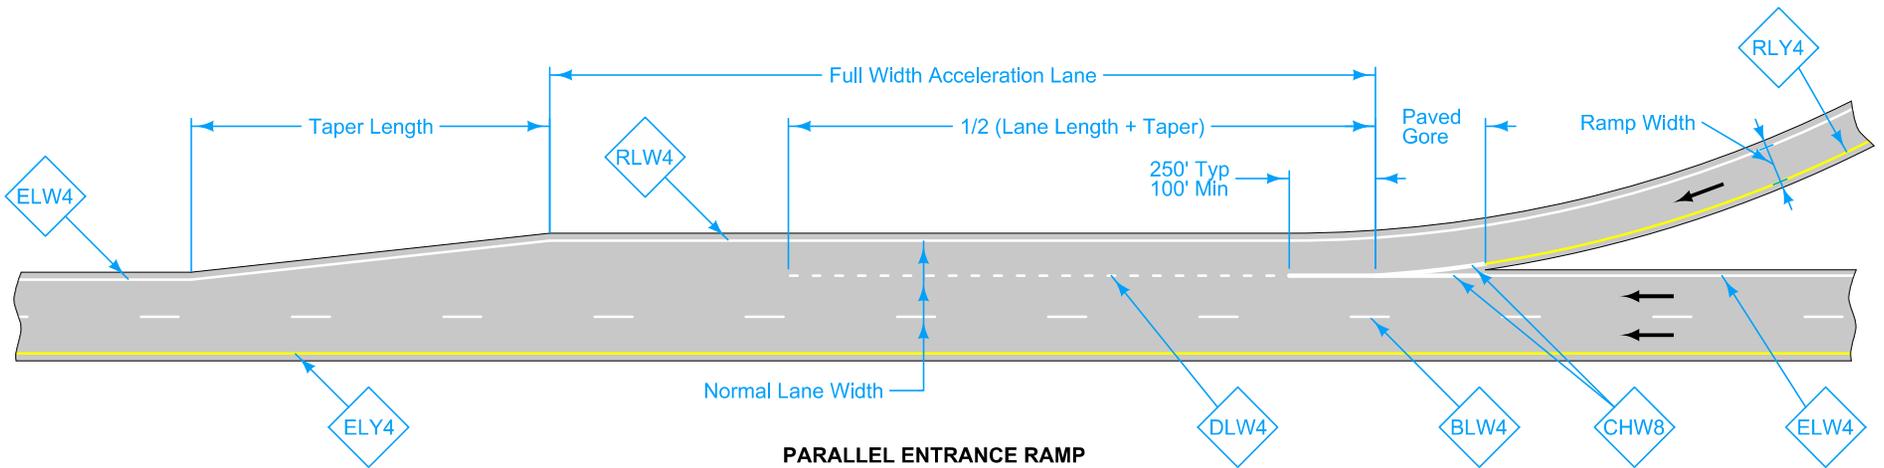

LEGEND

- ← Direction of Traffic
- DLW4 Dotted Line (White)
- RLW4 Ramp Edge Line Right (White)
- BLW4 Broken Lane Line (White)
- ELW4 Edge Line Right (White)
- RLY4 Ramp Edge Line Left (Yellow)
- CHW8 Channelizing Line (White)
- ELY4 Edge Line Left (Yellow)
- LDW8 Lane Drop (White)

 STANDARD ROAD PLAN	REVISION 3 04-19-16
	PM-310
	SHEET 2 of 3
REVISIONS: Added LDW8 to legend. Added paved gore on Parallel Entrance and Exit Ramps. Added sheet 3, Auxiliary Lane Between Ramps.	
 APPROVED BY DESIGN METHODS ENGINEER	
ENTRANCE AND EXIT RAMPS	

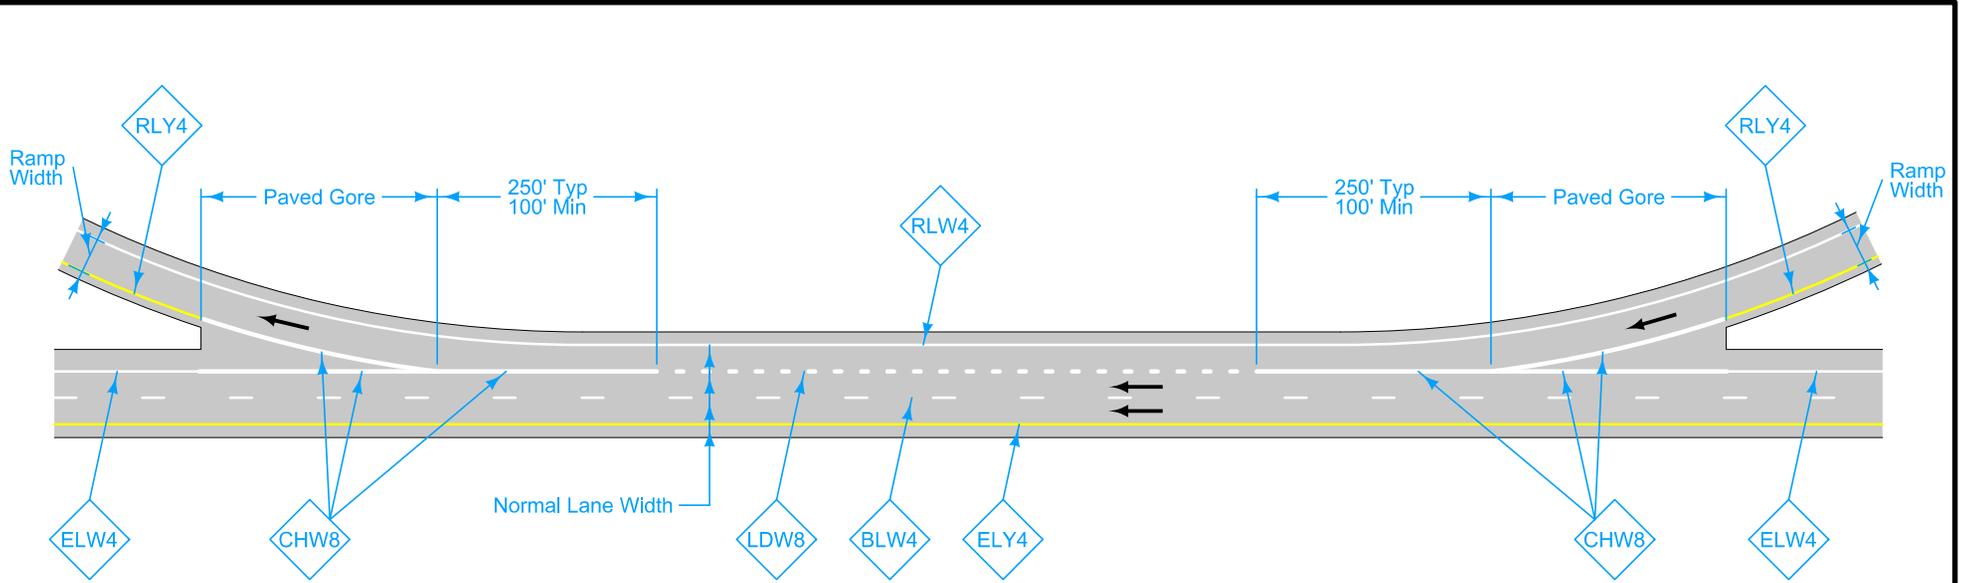

AUXILLARY LANE BETWEEN RAMPS

LEGEND			
←	Direction of Traffic	DLW4	Dotted Line (White)
BLW4	Broken Lane Line (White)	ELW4	Edge Line Right (White)
CHW8	Channelizing Line (White)	ELY4	Edge Line Left (Yellow)
		RLW4	Ramp Edge Line Right (White)
		RLY4	Ramp Edge Line Left (Yellow)
		LDW8	Lane Drop (White)

	REVISION
	3 04-19-16
STANDARD ROAD PLAN	PM-310
SHEET 3 of 3	
<small>REVISIONS: Added LDW8 to legend. Added paved gore on Parallel Entrance and Exit Ramps. Added sheet 3, Auxiliary Lane Between Ramps.</small>	
<small>APPROVED BY DESIGN METHODS ENGINEER</small>	
ENTRANCE AND EXIT RAMPS	