
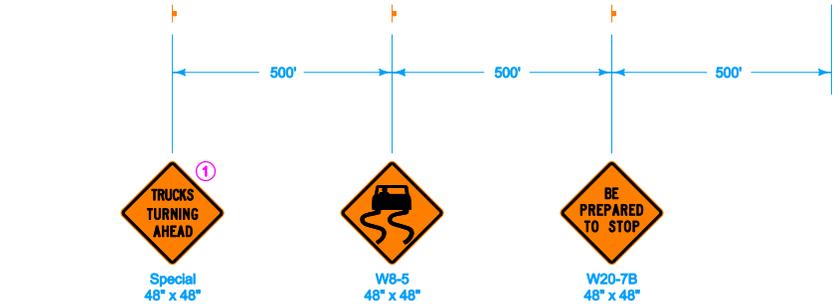


Construction traffic shall yield the right-of-way to mainline traffic.

① Refer to SI-881 for details.

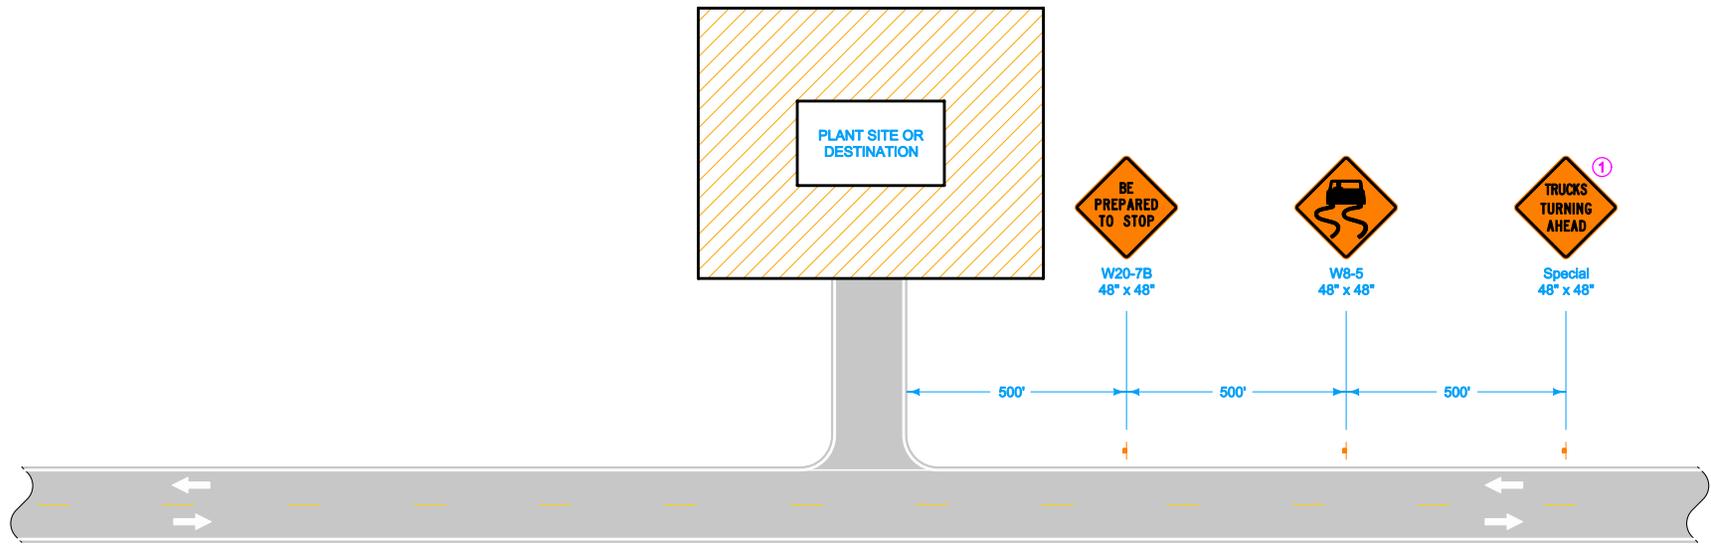

LEGEND

 Traffic Sign

 Direction of Traffic

Possible Contract Item:
Traffic Control

 Iowa Department of Transportation	REVISION
	1 04-20-10
STANDARD ROAD PLAN	TC-273
SHEET 1 of 1	
REVISIONS: Updated references to renamed standards.	
 APPROVED BY DESIGN METHODS ENGINEER	
CONSTRUCTION SITE ENTRANCE	