


DO NOT USE ON PRIMARY ROADWAYS

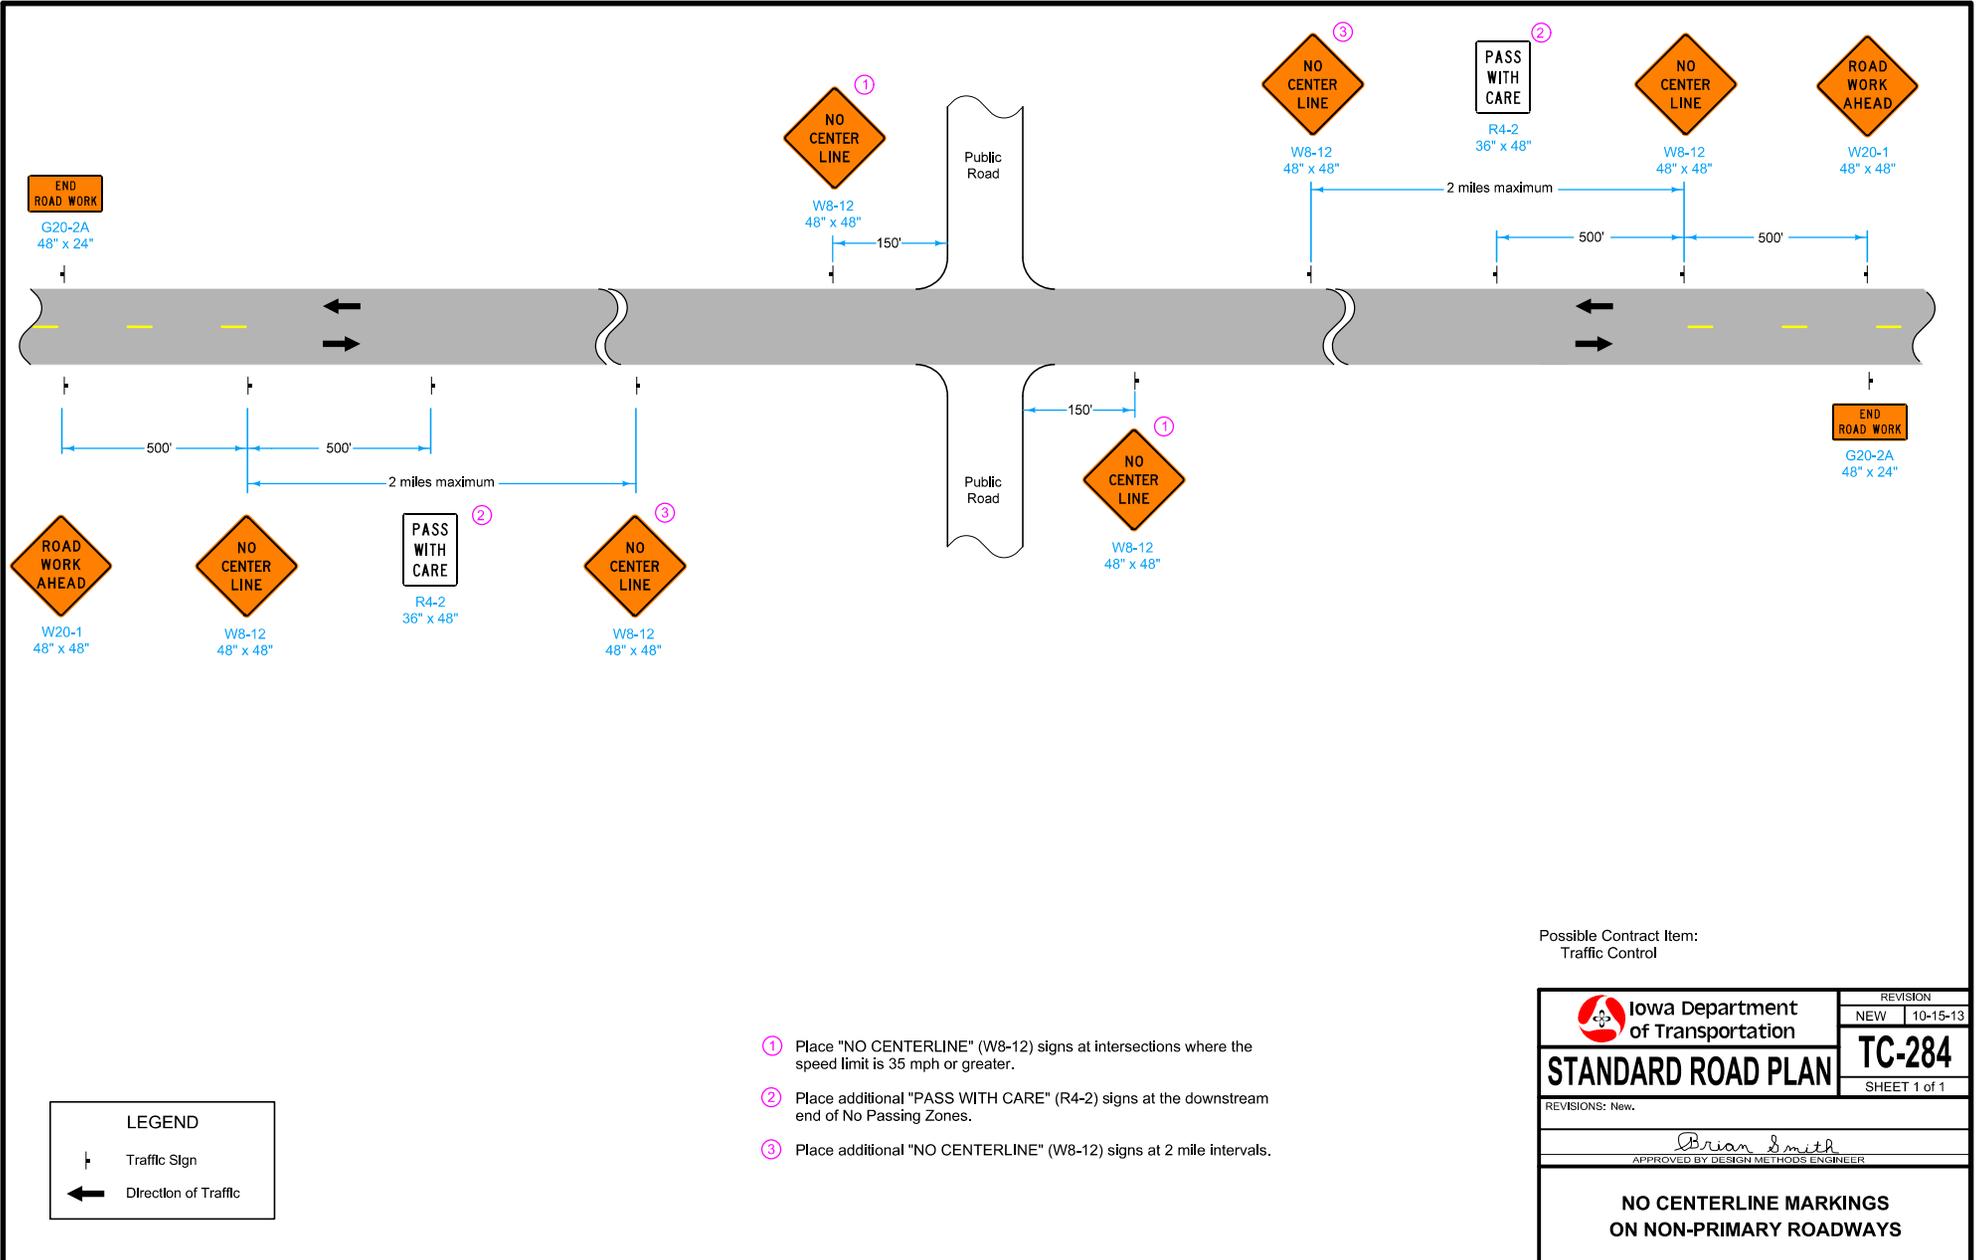

- ① Place "NO CENTERLINE" (W8-12) signs at intersections where the speed limit is 35 mph or greater.
- ② Place additional "PASS WITH CARE" (R4-2) signs at the downstream end of No Passing Zones.
- ③ Place additional "NO CENTERLINE" (W8-12) signs at 2 mile intervals.

LEGEND	
	Traffic Sign
	Direction of Traffic

Possible Contract Item:  
Traffic Control

	REVISION
	NEW 10-15-13
<b>STANDARD ROAD PLAN</b>	<b>TC-284</b>
REVISIONS: New.	SHEET 1 of 1
 APPROVED BY DESIGN METHODS ENGINEER	
<b>NO CENTERLINE MARKINGS ON NON-PRIMARY ROADWAYS</b>	