


① A vehicle with an amber revolving light or amber strobe light may be substituted for the Type III barricade.

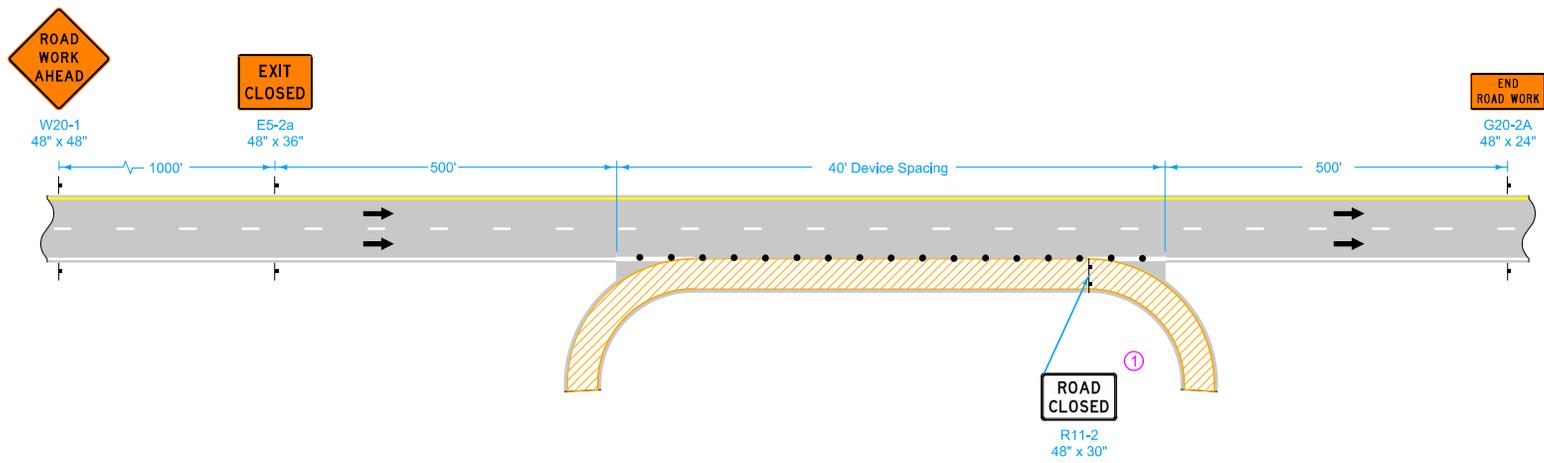

EXIT RAMP CLOSURE


LEGEND	
	Type III Barricade
	Traffic Sign
	42" Channelizer
	Direction of Traffic
	Work Area

Possible Contract Items:
 Safety Closure
 Traffic Control

Possible Tabulation:
 108-13A

	REVISION
	3 04-16-13
STANDARD ROAD PLAN	TC-417
SHEET 1 of 3	
REVISIONS: Modified circle note 1.	
 <small>APPROVED BY DESIGN METHODS ENGINEER</small>	
RAMP CLOSURE	

① A vehicle with an amber revolving light or amber strobe light may be substituted for the Type III barricade.

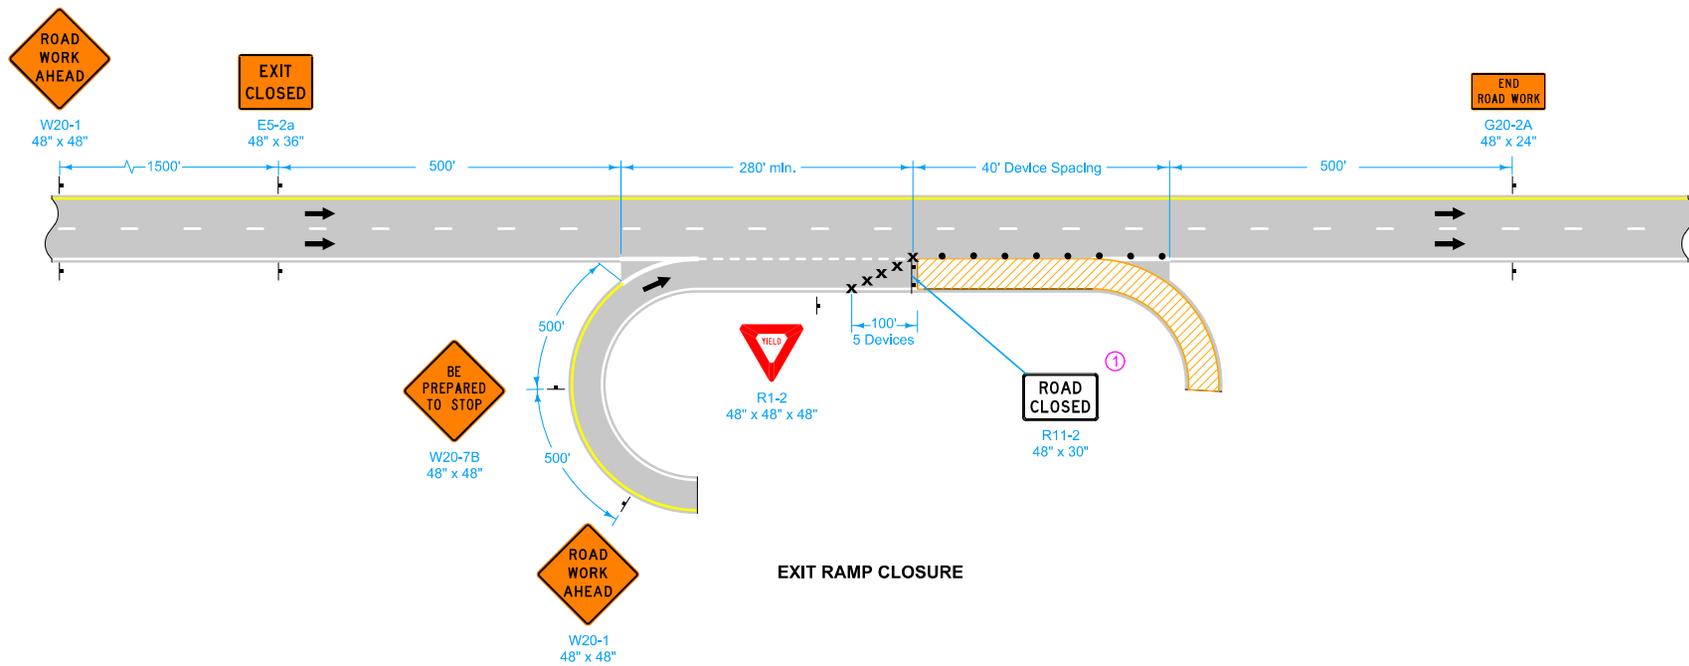


EXIT RAMP CLOSURE

LEGEND

	Type III Barricade
	Traffic Sign
	Drum
	42" Channelizer
	Direction of Traffic
	Work Area

<p>Iowa Department of Transportation</p>	REVISION	
	3	04-16-13
STANDARD ROAD PLAN	TC-417	
REVISIONS: Modified circle note 1.		
<p><i>Deanna Maifield</i></p> <p>APPROVED BY DESIGN METHODS ENGINEER</p>		
RAMP CLOSURE		

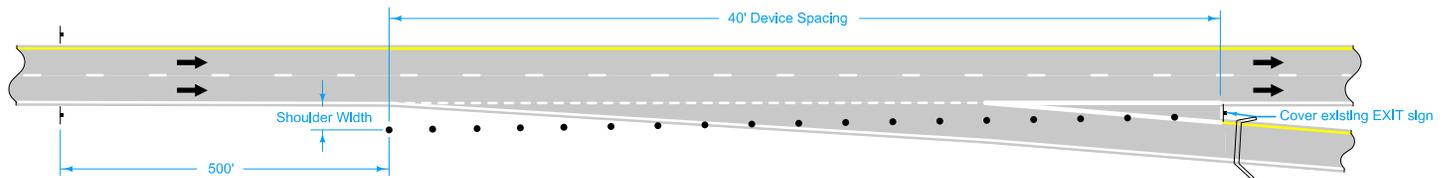

**EXIT
CLOSED**

E5-2a
48" x 36"

EXIT RAMP CLOSURE

LEGEND	
	Road Closure
	Traffic Sign
	42" Channelizer
	Direction of Traffic

	Iowa Department of Transportation		REVISION 3 04-16-13	
	STANDARD ROAD PLAN		TC-417	
REVISIONS: Modified circle note 1.		SHEET 3 of 3		
APPROVED BY DESIGN METHODS ENGINEER 				
RAMP CLOSURE				