





START OF PROTECTION

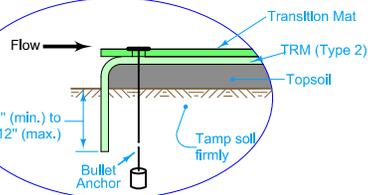

TERMINAL END

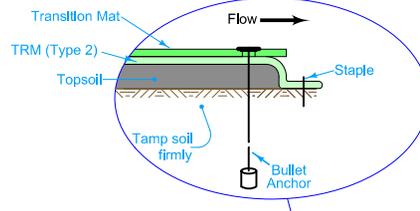



LAP JOINT (TM)

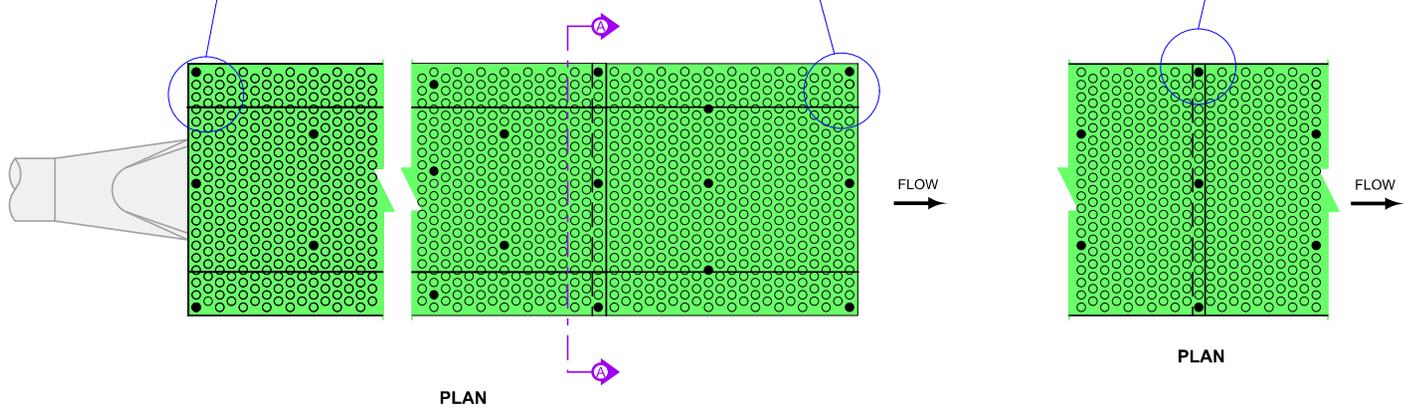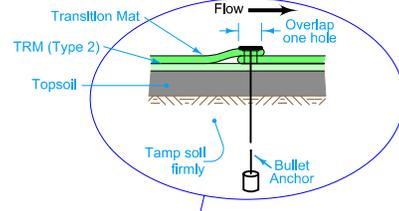

Refer to Standard Road Plan [EC-104](#) for the placement of the TRM.

- ① Place at same thickness as surrounding area. Refer to T Sheets to determine topsoil thickness for the surrounding area.

Possible Contract Items:
Turf Reinforcement Mat

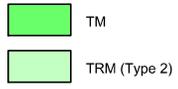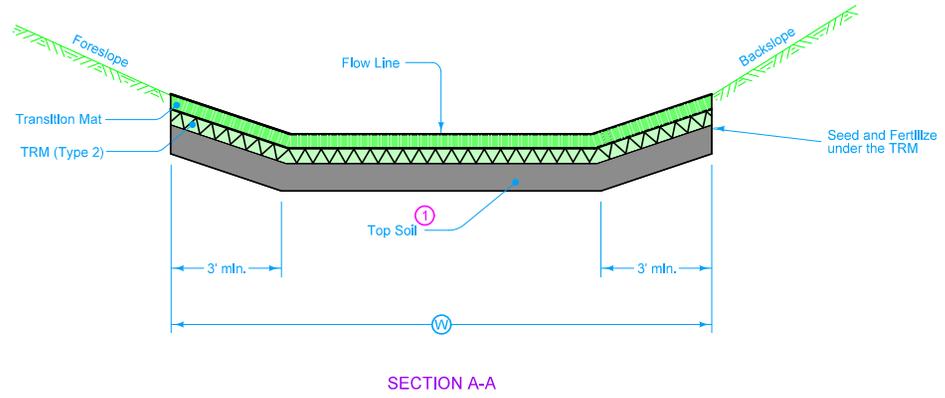

	REVISION
	1 04-18-17
STANDARD ROAD PLAN	EC-105
REVISIONS: Remove reference to tab.	SHEET 1 of 1
 APPROVED BY DESIGN METHODS ENGINEER	
TRANSITION MAT (TM)	