



Refer to contract documents for removal limits and allowable placement areas for excavated material.

When the material is to be deposited in the same area, excavate area shown, then spread and recompact material according to specifications.

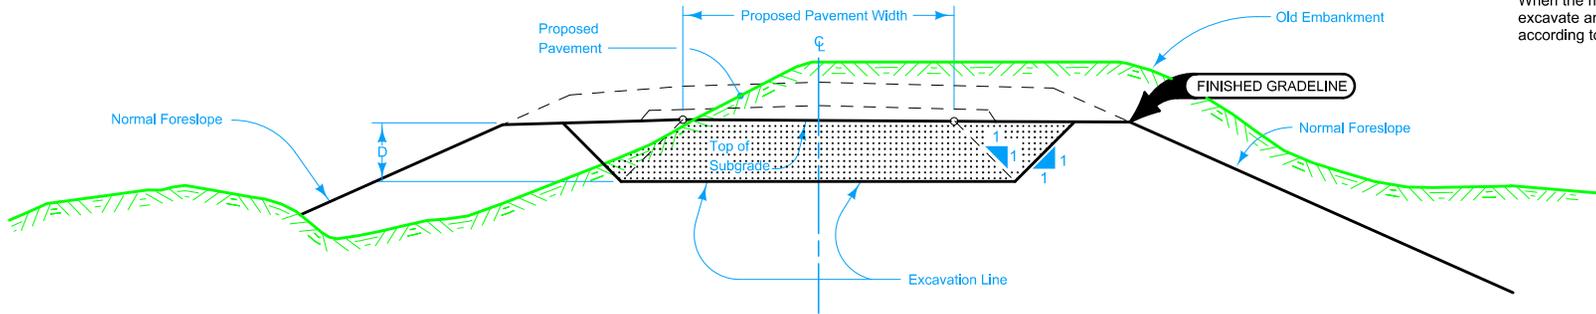

TYPICAL CROSS SECTION REBUILDING EMBANKMENT
OLD EMBANKMENT HIGHER THAN NEW EMBANKMENT
(Plowing and Shaping)

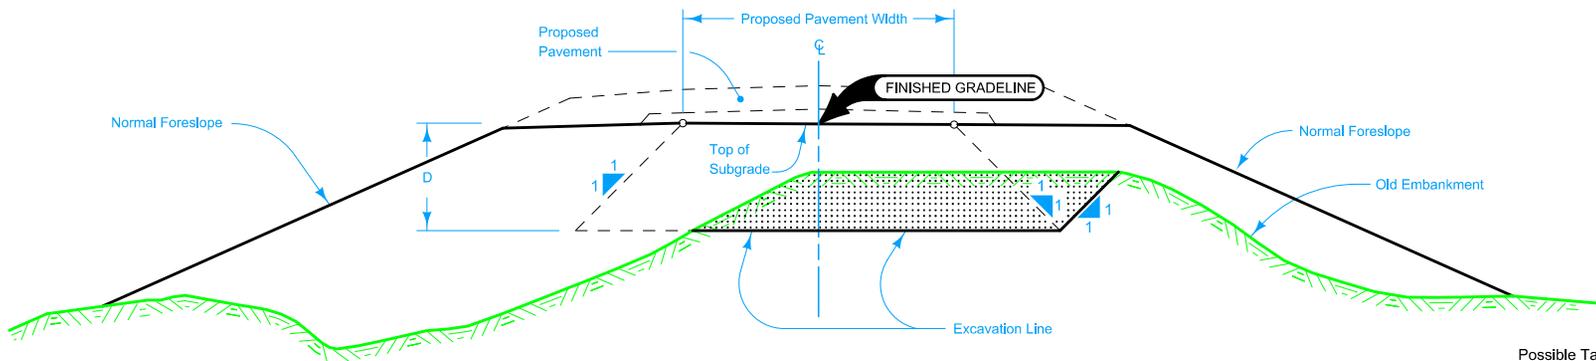

TYPICAL CROSS SECTION REBUILDING EMBANKMENT
OLD EMBANKMENT LOWER THAN NEW EMBANKMENT
(Plowing and Shaping)

Possible Tabulation:
107-31

LEGEND	
	Area of Excavation

 STANDARD ROAD PLAN	REVISION 2 04-18-17
	EW-101 SHEET 1 of 1
REVISIONS: Added detail for old embankment higher than new embankment.	
APPROVED BY DESIGN METHODS ENGINEER 	
EMBANKMENT AND REBUILDING EMBANKMENTS	