
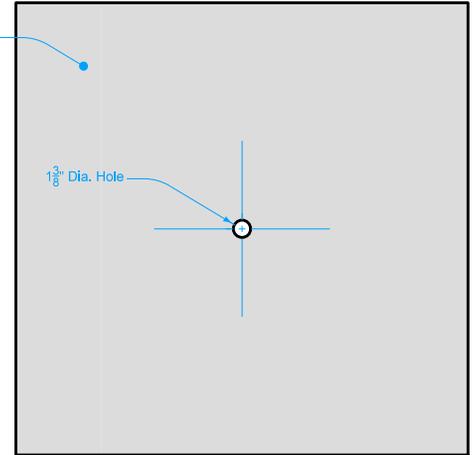


Refer to Section 2106 of the Standard Specification for additional information.

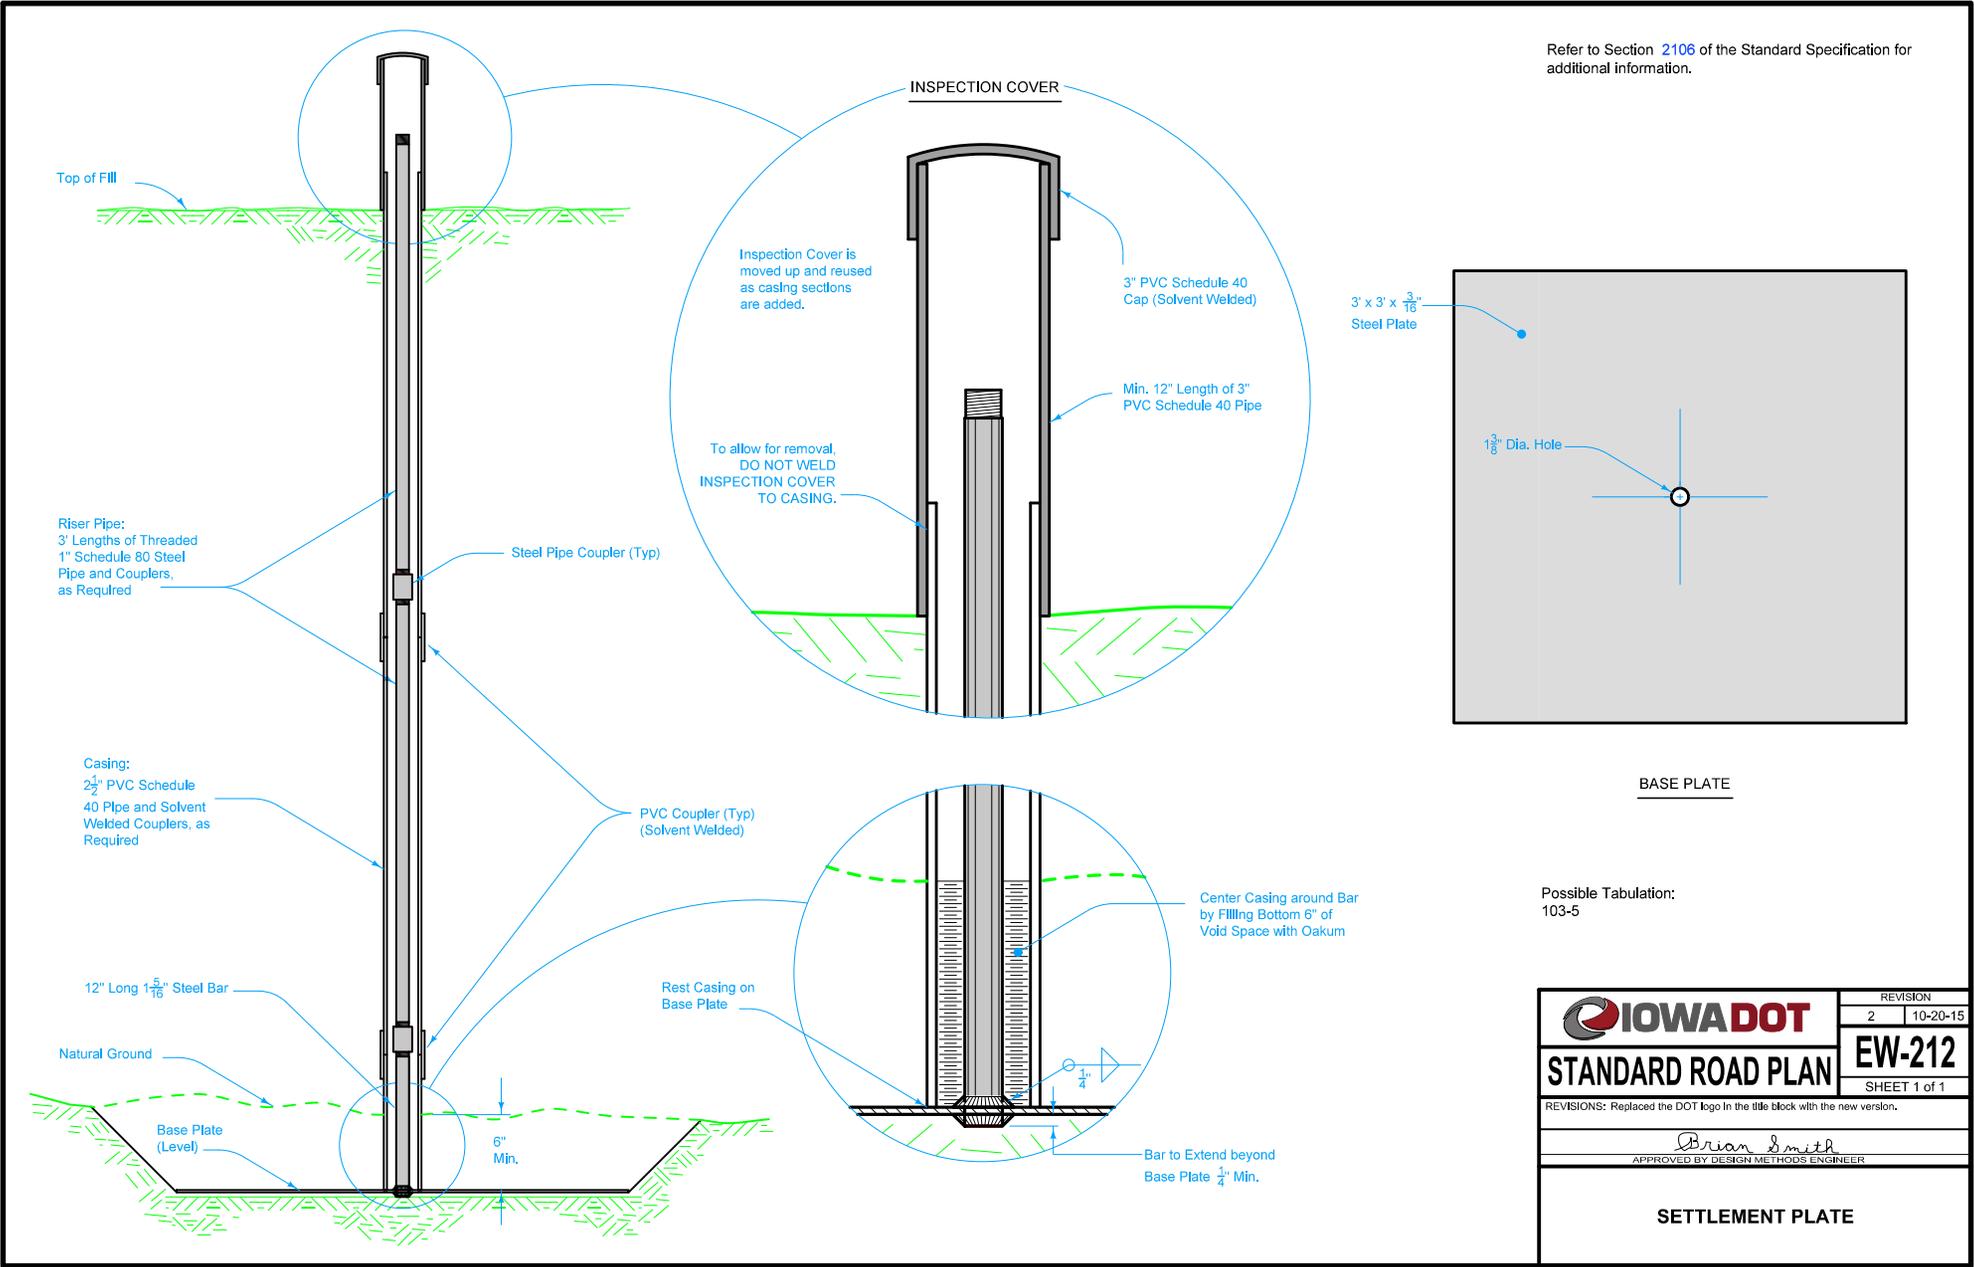

BASE PLATE

Possible Tabulation:
103-5

| | | |
|---|----------|----------|
| | REVISION | 10-20-15 |
| | 2 | |
| STANDARD ROAD PLAN | EW-212 | |
| SHEET 1 of 1 | | |
| REVISIONS: Replaced the DOT logo in the title block with the new version. | | |
| APPROVED BY DESIGN METHODS ENGINEER <i>Brian Smith</i> | | |
| SETTLEMENT PLATE | | |