

Install delineators and object markers according to SI-211.



For grading requirements, see EW-301.

For general guardrail details, see BA-200.

① See BA-221.

② See BA-202 for connections to concrete barriers and bridge rail end sections.

③ See BA-225.

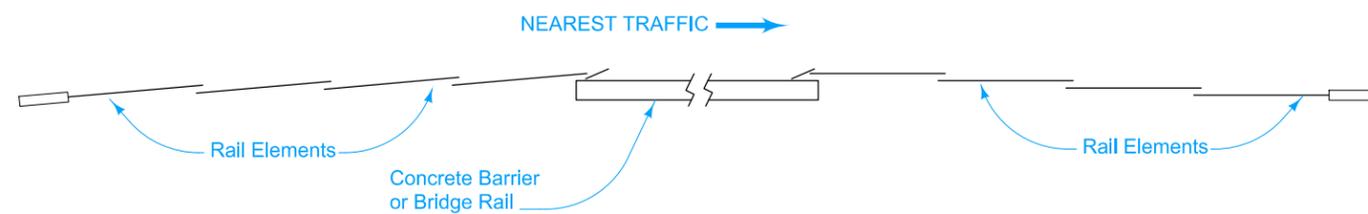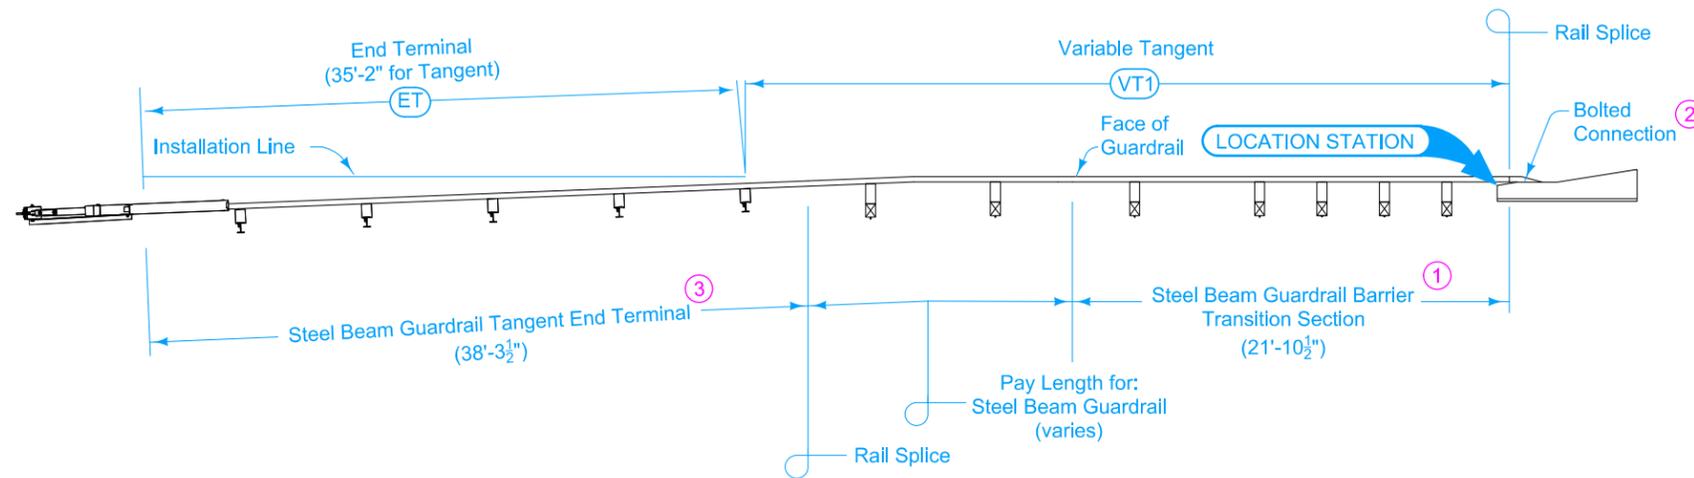

LAPPING PROCEDURE

Possible Contract Items:

- Steel Beam Guardrail
- Steel Beam Guardrail Barrier Transition Section, BA-221
- Steel Beam Guardrail End Anchor, Bolted
- Steel Beam Guardrail Tangent End Terminal, BA-225

Possible Tabulation:

108-8A

	REVISION	
	2	04-19-22
STANDARD ROAD PLAN	LS-635	
	SHEET 1 of 1	
REVISIONS:	Modified drawing to include Pay Length for: Steel Beam Guardrail (varies)	
 APPROVED BY DESIGN METHODS ENGINEER		
STEEL BEAM GUARDRAIL INSTALLATION AT CONCRETE BARRIER OR BRIDGE RAIL END SECTION (MASH TL-2)		