
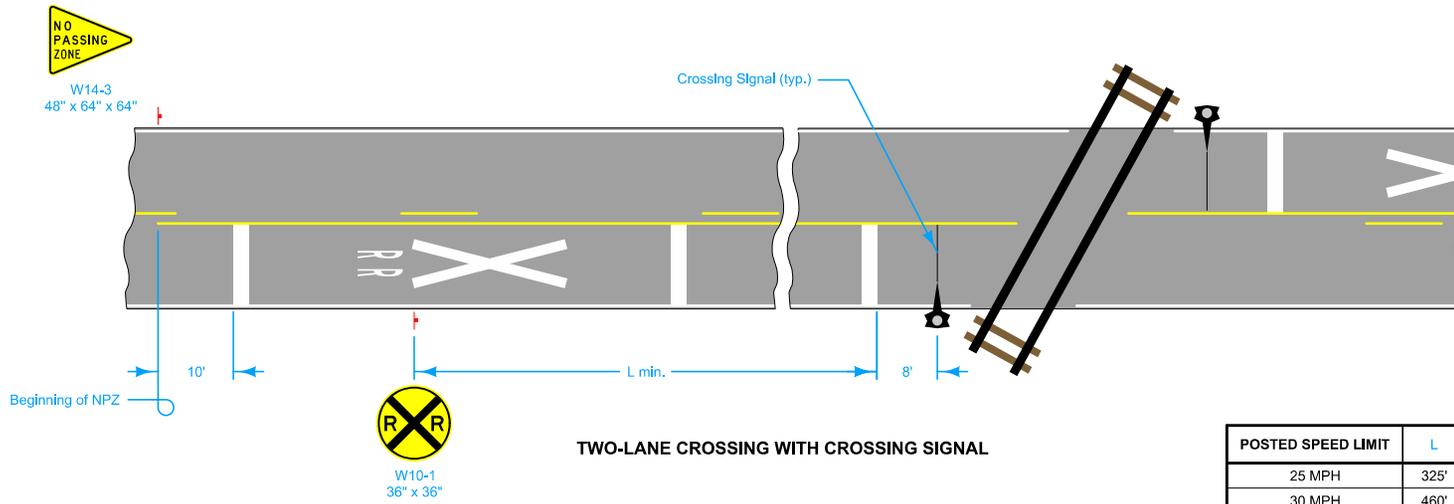



For pavement marking information, see [PM-240](#) and [PM-242](#).

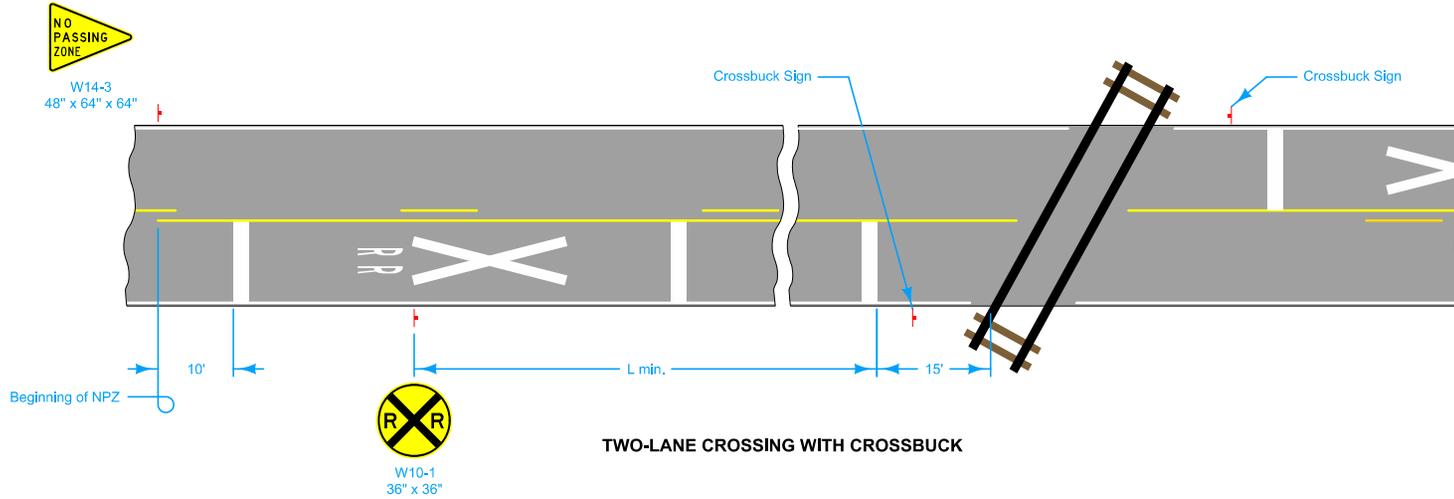

LEGEND	
	Traffic Sign

POSTED SPEED LIMIT	L
25 MPH	325'
30 MPH	460'
35 MPH	565'
40 MPH	670'
45 MPH	775'
50 MPH	885'
55 MPH	990'
60 MPH	1100'
65 MPH	1200'

 STANDARD ROAD PLAN	REVISION
	2 04-20-21
	SI-241
SHEET 1 of 2	
REVISIONS: Modified paint lines at railroad tracks.	
 APPROVED BY DESIGN METHODS ENGINEER	
SIGN PLACEMENT APPROACHING A RAILROAD CROSSING	

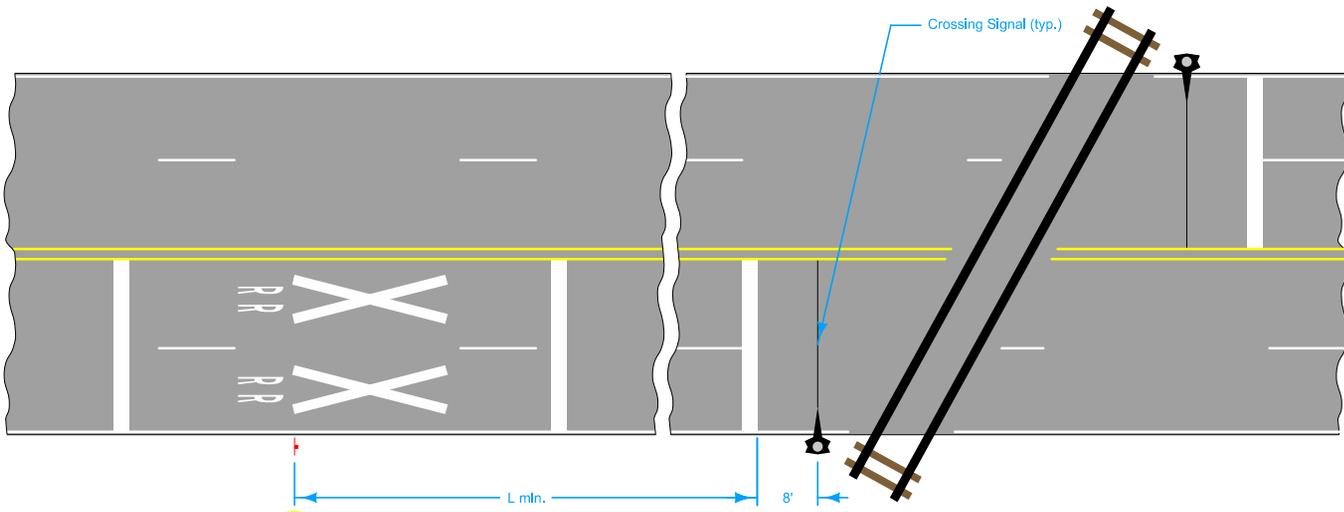

FOUR-LANE CROSSING WITH CROSSING SIGNAL

LEGEND
 Traffic Sign

POSTED SPEED LIMIT	L
25 MPH	325'
30 MPH	460'
35 MPH	565'
40 MPH	670'
45 MPH	775'
50 MPH	885'
55 MPH	990'
60 MPH	1100'
65 MPH	1200'

 STANDARD ROAD PLAN	REVISION
	2 04-20-21
SI-241 SHEET 2 of 2	
REVISIONS: Modified paint lines at railroad tracks.	
 APPROVED BY DESIGN METHODS ENGINEER	
SIGN PLACEMENT APPROACHING A RAILROAD CROSSING	