


Construction traffic shall yield the right-of-way to mainline traffic.

① Refer to SI-881 for details.

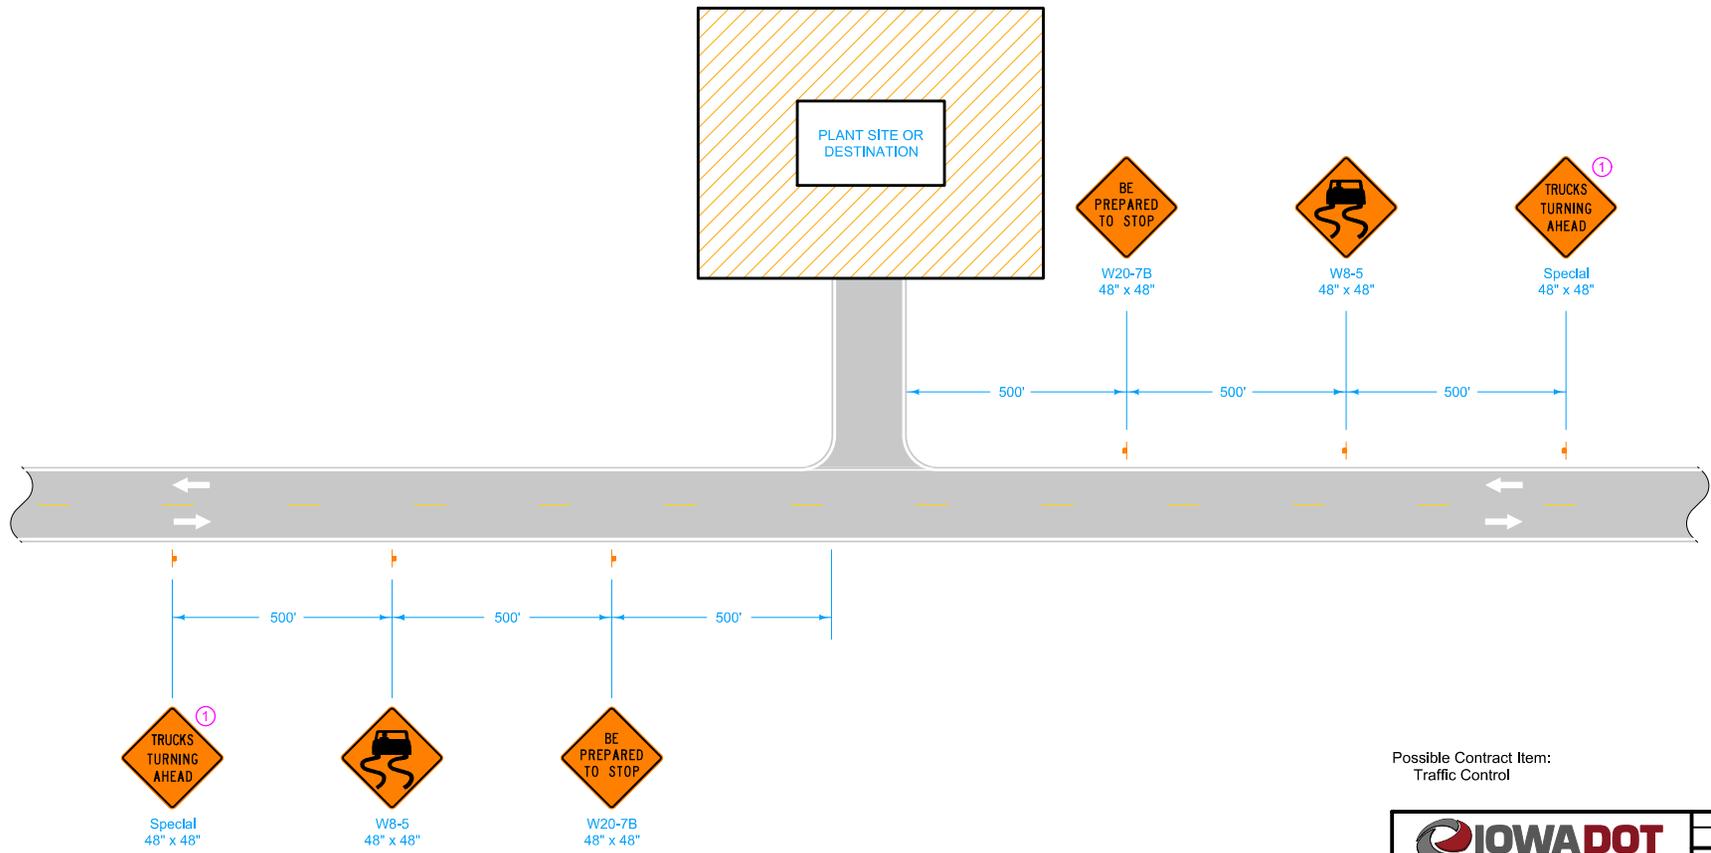

Possible Contract Item:
Traffic Control

LEGEND	
	Traffic Sign
	Direction of Traffic

	REVISION
	2 10-15-19
STANDARD ROAD PLAN	TC-273
REVISIONS: New logo.	SHEET 1 of 1
APPROVED BY DESIGN METHODS ENGINEER	
CONSTRUCTION SITE ENTRANCE	