


① Refer to SI-881 for sign details.

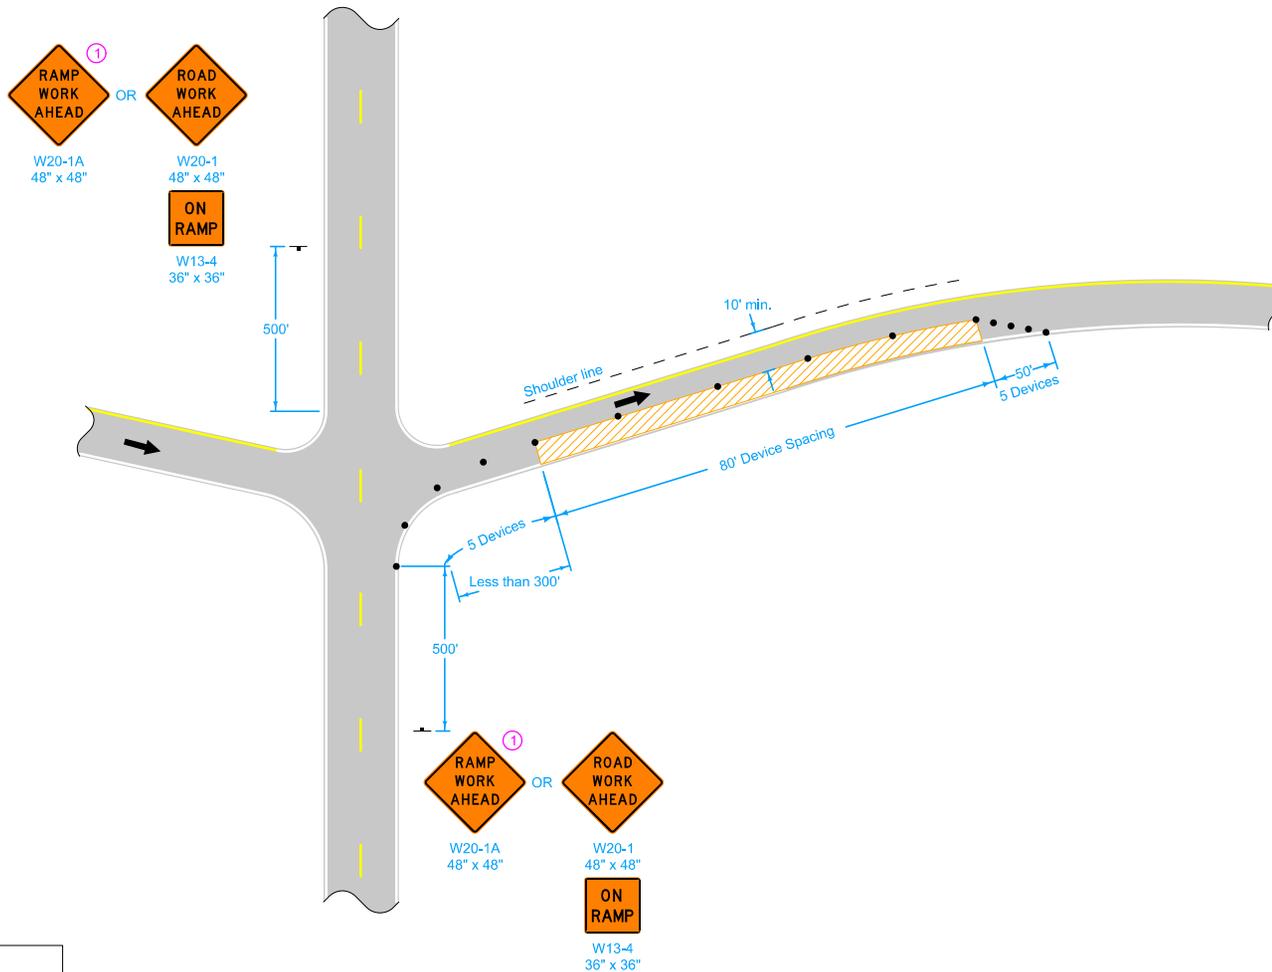


LEGEND	
	Traffic Sign
	42" Channeled
	Direction of Traffic
	Work Area

Possible Contract Item:
Traffic Control

	REVISION	
	3	10-15-19
STANDARD ROAD PLAN	TC-416	
REVISIONS: New logo.	SHEET 1 of 4	
APPROVED BY DESIGN METHODS ENGINEER		
PARTIAL LANE CLOSURE ON RAMPS		


① Refer to SI-881 for sign details.

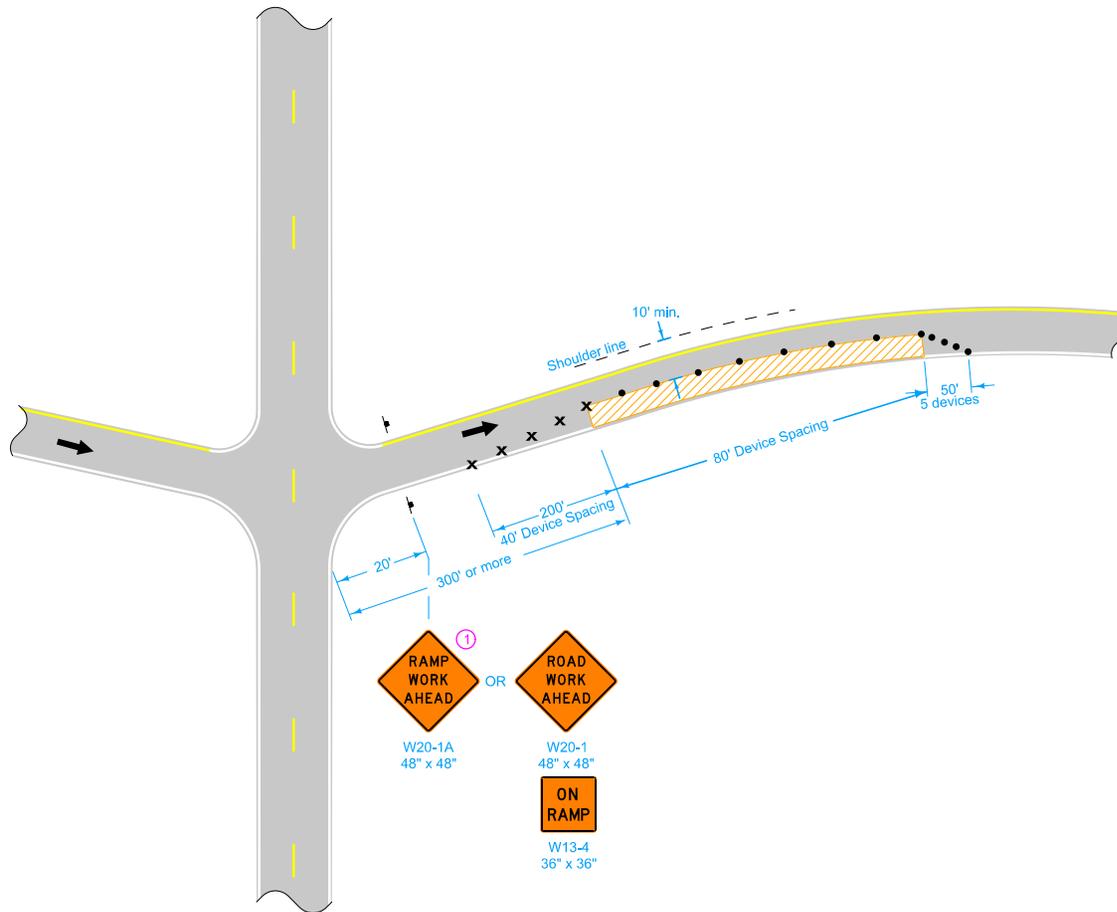

LEGEND	
x	Drum
⊣	Traffic Sign
•	42" Channellizer
←	Direction of Traffic
	Work Area


	REVISION	
	3	10-15-19
STANDARD ROAD PLAN	TC-416	
	SHEET 2 of 4	
<small>REVISIONS: New logo.</small>		
<small>APPROVED BY DESIGN METHODS ENGINEER</small> 		
PARTIAL LANE CLOSURE ON RAMP		

① Refer to SI-881 for sign details.

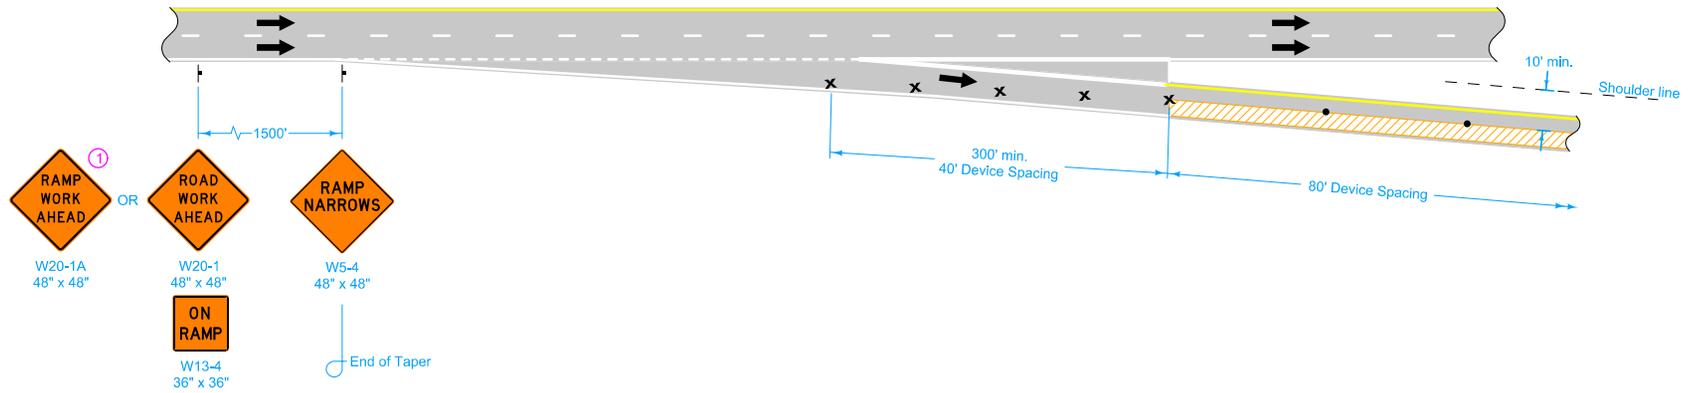

LEGEND	
x	Drum
⊥	Traffic Sign
•	42" Channellizer
←	Direction of Traffic
▨	Work Area


	REVISION
	3 10-15-19
STANDARD ROAD PLAN	TC-416
SHEET 3 of 4	
REVISIONS: New logo.	
APPROVED BY DESIGN METHODS ENGINEER	
PARTIAL LANE CLOSURE ON RAMPS	

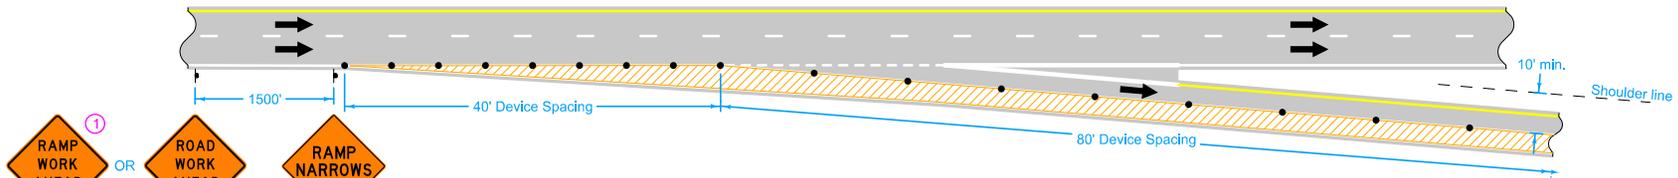

- ① RAMP WORK AHEAD
W20-1A
48" x 48"
- OR
- ROAD WORK AHEAD
W20-1
48" x 48"
- ON RAMP
W13-4
36" x 36"
- RAMP NARROWS
W5-4
48" x 48"
- End of Taper

- ①
- ②
- ③
- EXIT
G20-23
48" x 48"
- G20-23A
12" x 36"

- ① Refer to SI-881 for sign details.
- ② Temporary EXIT sign, mounted so that bottom of sign is a minimum of 3 feet above pavement surface. If in place for more than one day, mount an Exit Number Panel with the proper exit number above the temporary EXIT sign.

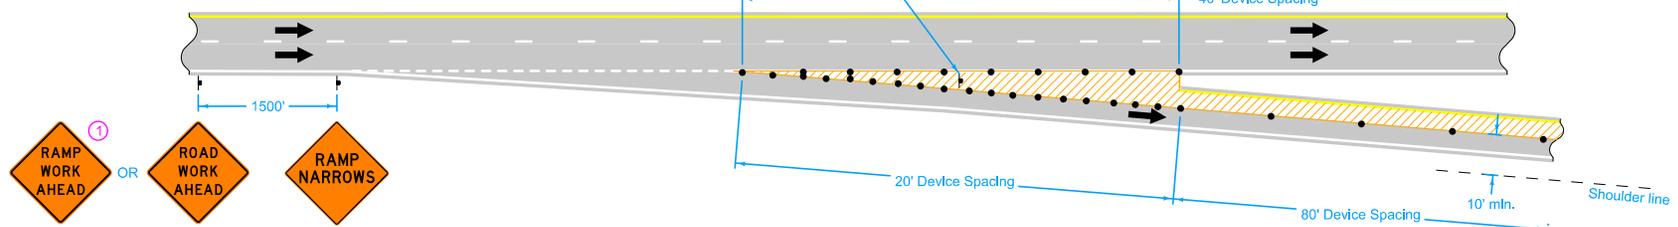

- ① RAMP WORK AHEAD
W20-1A
48" x 48"
- OR
- ROAD WORK AHEAD
W20-1
48" x 48"
- ON RAMP
W13-4
36" x 36"
- RAMP NARROWS
W5-4
48" x 48"
- End of Taper

LEGEND

- Traffic Sign
- 42" Channellizer
- Direction of Traffic
- Work Area

	REVISION
	3 10-15-19
STANDARD ROAD PLAN	TC-416
REVISIONS: New logo.	SHEET 4 of 4
APPROVED BY DESIGN METHODS ENGINEER	
PARTIAL LANE CLOSURE ON RAMPS	