


- ① A vehicle with an amber revolving light or amber strobe light may be substituted for the Type III barricade.
- ② Place Portable Dynamic Message Sign 3 calendar days prior to ramp closure. Leave in place until ramp is re-opened. The Engineer will determine the message to display.

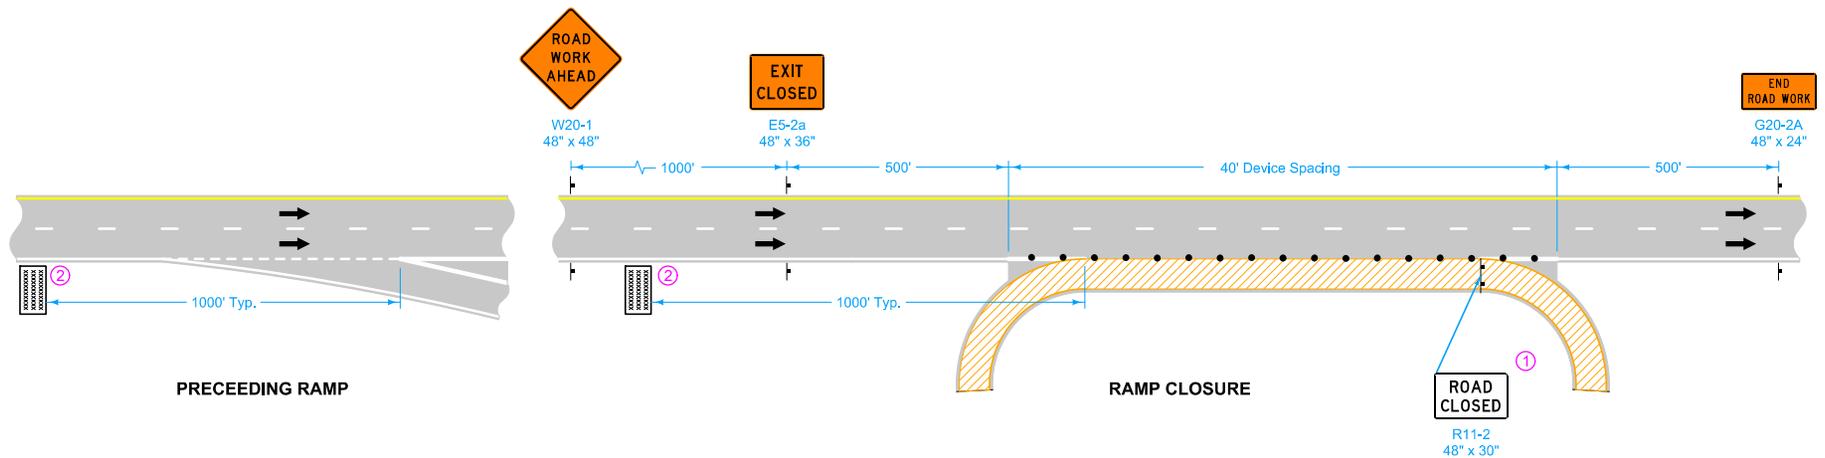


Possible Contract Items:
 Safety Closure
 Traffic Control
 Portable Dynamic Message Sign

Possible Tabulation:
 108-13A

LEGEND	
	Type III Barricade
	Traffic Sign
	42" Channelizer
	Direction of Traffic
	Work Area
	Portable Dynamic Message Sign

	REVISION
	5 04-21-20
	STANDARD ROAD PLAN TC-417
SHEET 1 of 3	
REVISIONS: Added Portable Dynamic Message Signs and new note 2. Retitled standard.	
APPROVED BY DESIGN METHODS ENGINEER 	
EXIT RAMP CLOSURE	


- ① A vehicle with an amber revolving light or amber strobe light may be substituted for the Type III barricade.
- ② Place Portable Dynamic Message Sign 3 calendar days prior to ramp closure. Leave in place until ramp is re-opened. The Engineer will determine the message to display.

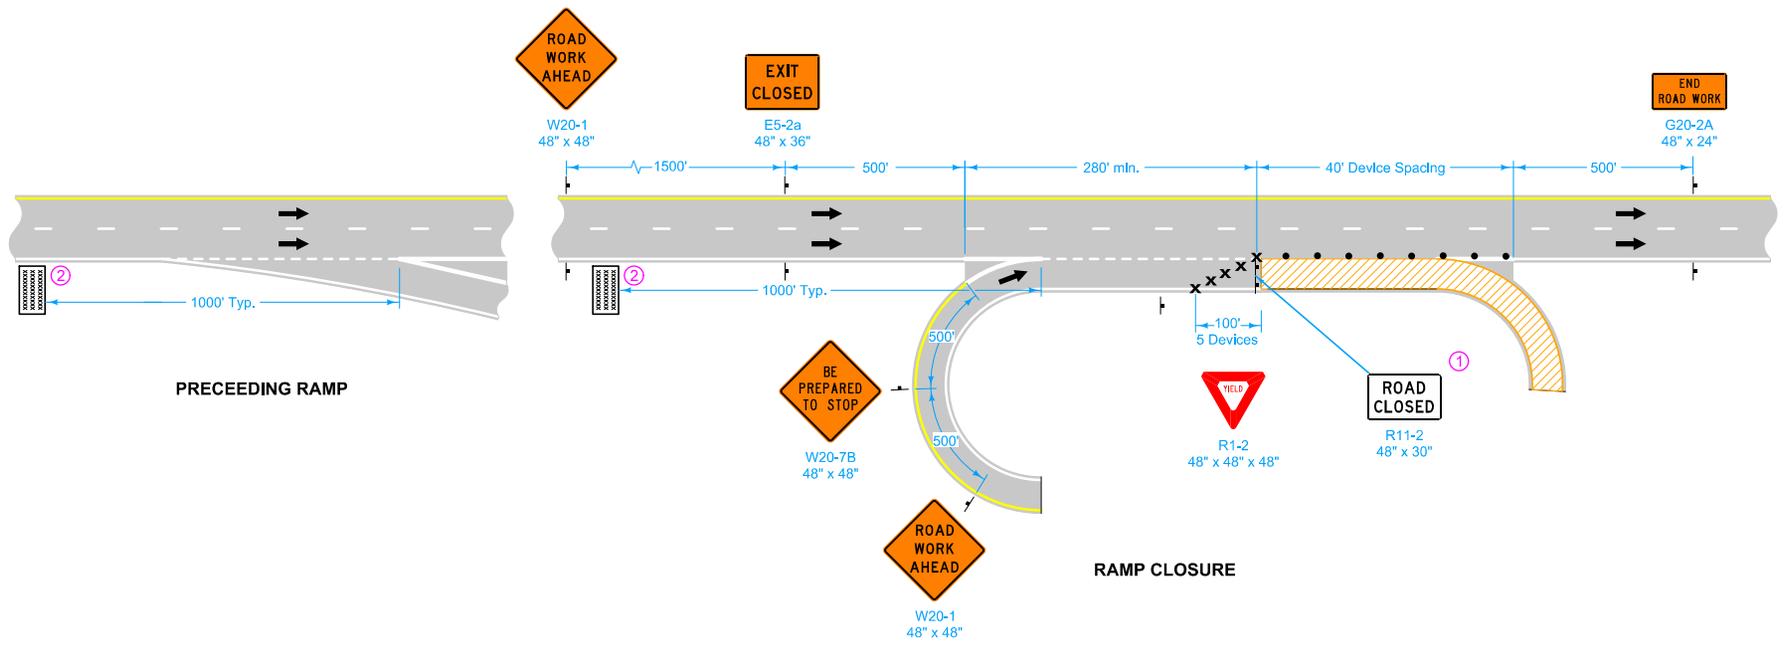

LEGEND	
	Type III Barricade
	Traffic Sign
	Drum
	42" Channelizer
	Direction of Traffic
	Work Area
	Portable Dynamic Message Sign

	REVISION
	5 04-21-20
STANDARD ROAD PLAN	TC-417
SHEET 2 of 3	
REVISIONS: Added Portable Dynamic Message Signs and new note 2. Retitled standard.	
APPROVED BY DESIGN METHODS ENGINEER 	
EXIT RAMP CLOSURE	

② Place Portable Dynamic Message Sign 3 calendar days prior to ramp closure. Leave in place until ramp is re-opened. The Engineer will determine the message to display.

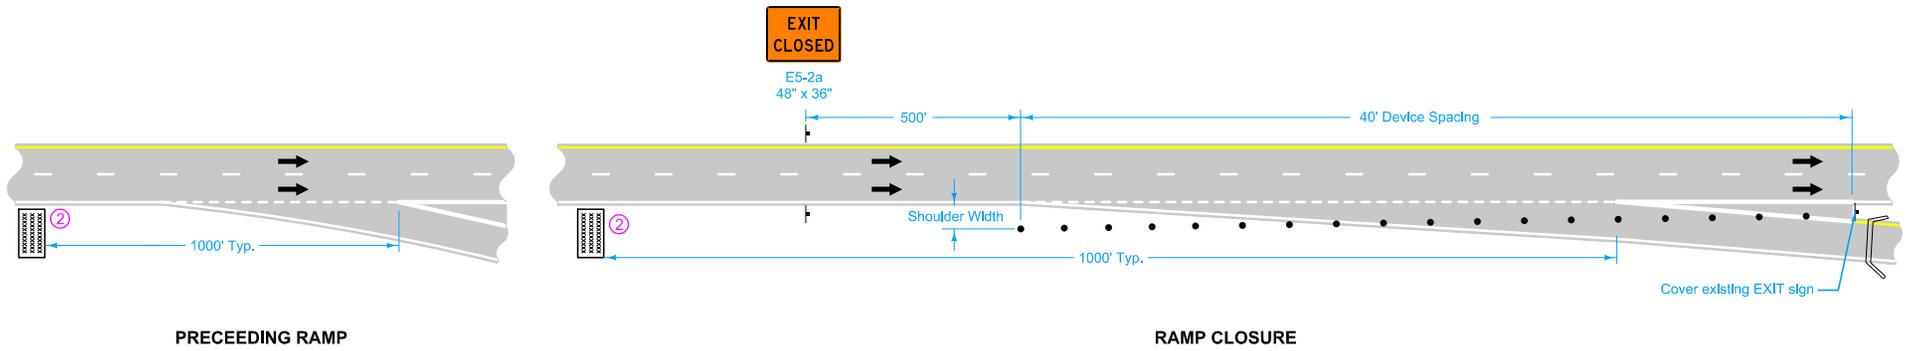

LEGEND	
	Road Closure
	Traffic Sign
	42" Channelizer
	Direction of Traffic
	Portable Dynamic Message Sign

	REVISION
	5 04-21-20
STANDARD ROAD PLAN	TC-417
SHEET 3 of 3	
REVISIONS: Added Portable Dynamic Message Signs and new note 2. Retitled standard.	
APPROVED BY DESIGN METHODS ENGINEER 	
EXIT RAMP CLOSURE	