


REVISED 07-10 - ABUT. WING SHAPE CHANGED.

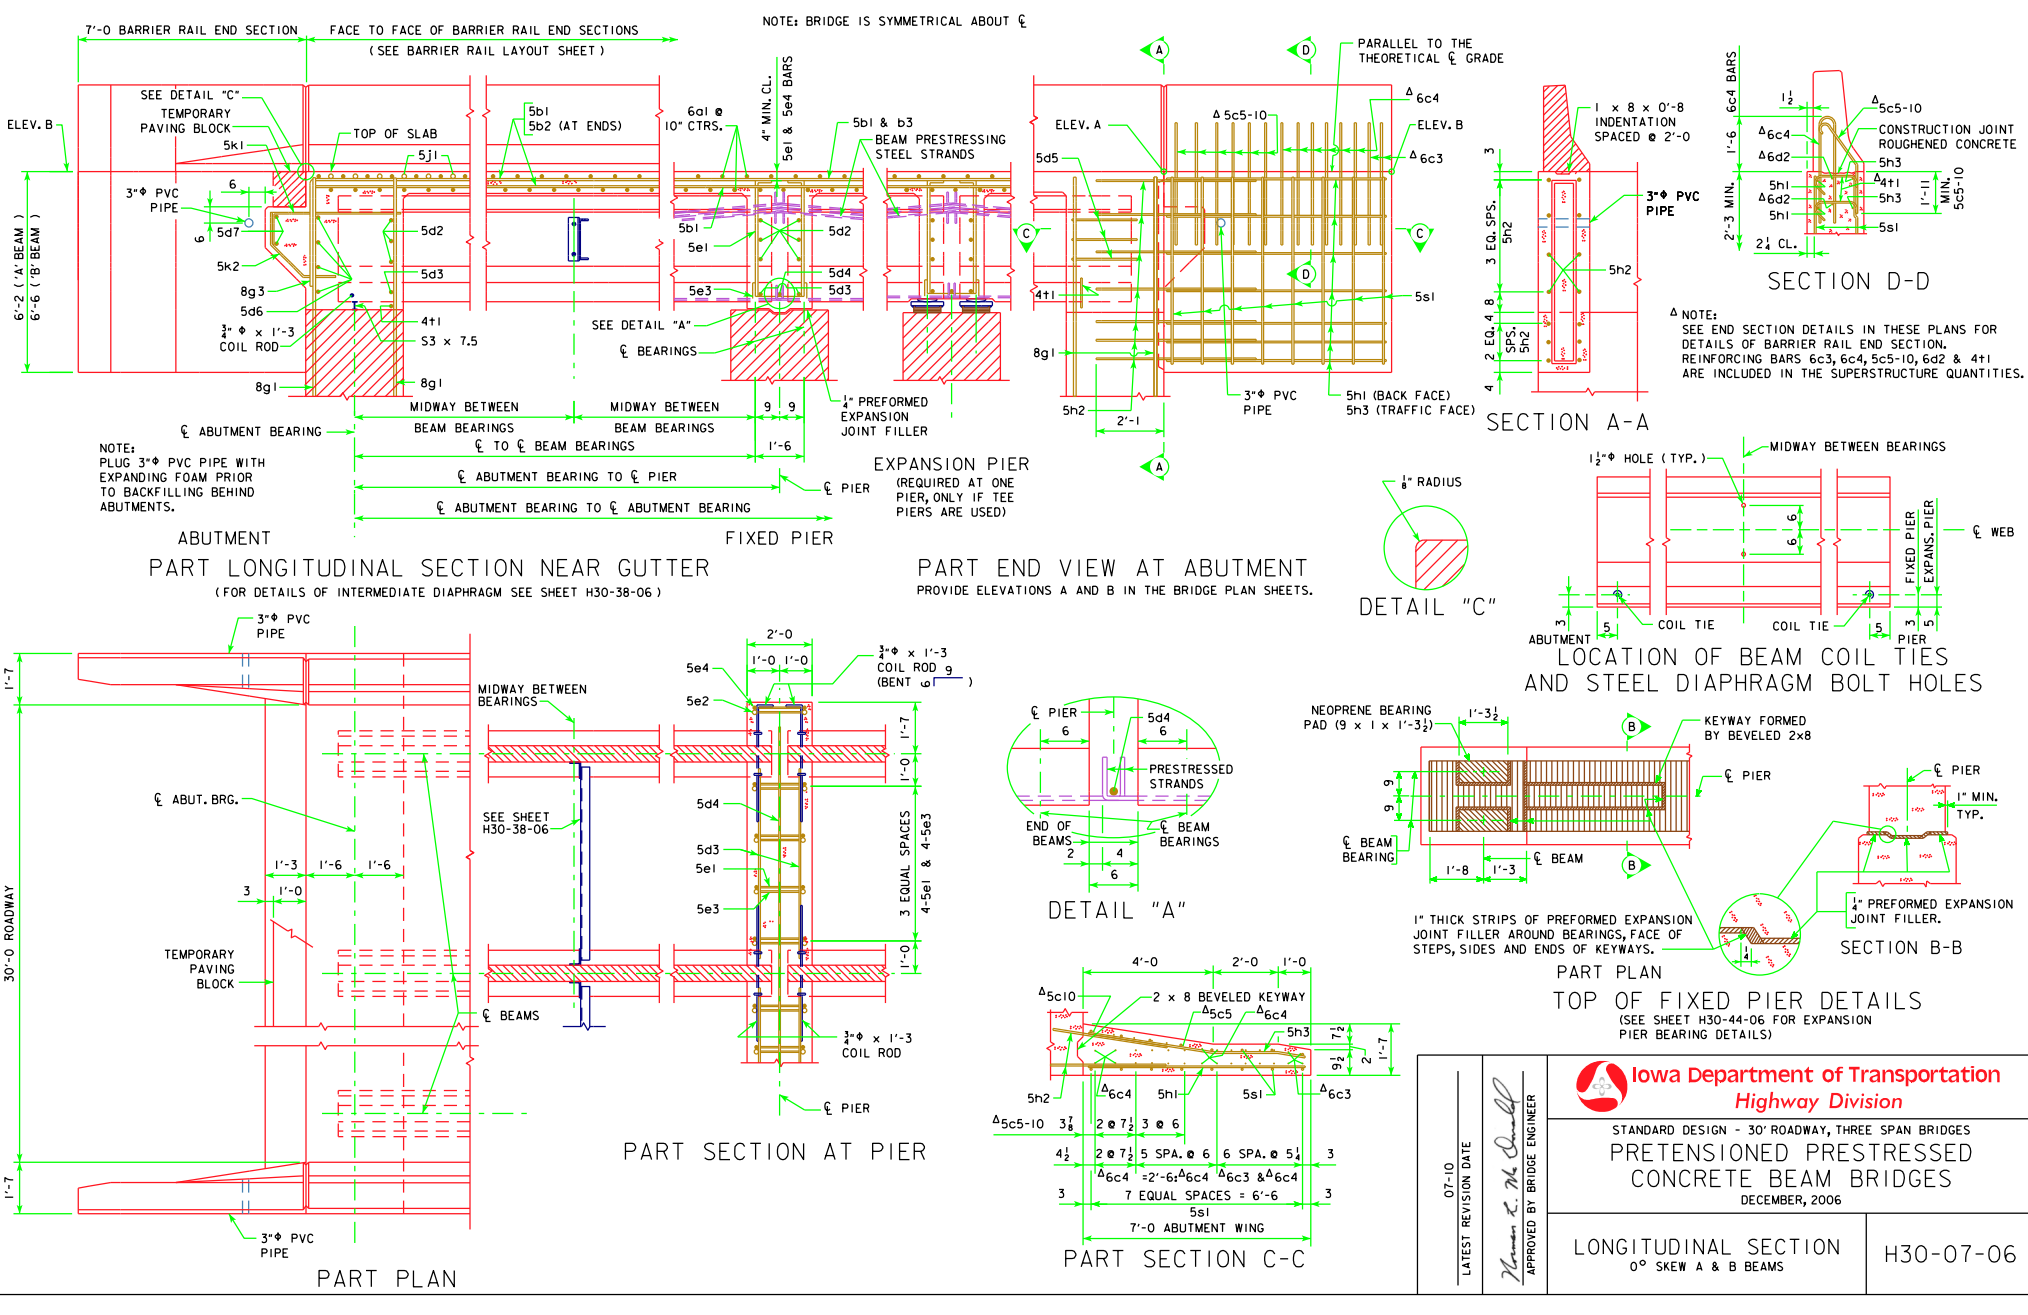

LATEST REVISION DATE 07-10	 APPROVED BY BRIDGE ENGINEER	 Iowa Department of Transportation Highway Division	
		STANDARD DESIGN - 30' ROADWAY, THREE SPAN BRIDGES PRETENSIONED PRESTRESSED CONCRETE BEAM BRIDGES DECEMBER, 2006	
		LONGITUDINAL SECTION 0° SKEW A & B BEAMS	H30-07-06