


For line information, see [PM-110](#).

- 1 If distance X is less than 3000 feet, omit last R4-3 sign. If distance X is greater than 5250 feet, place R4-3 signs at 2250 foot intervals.

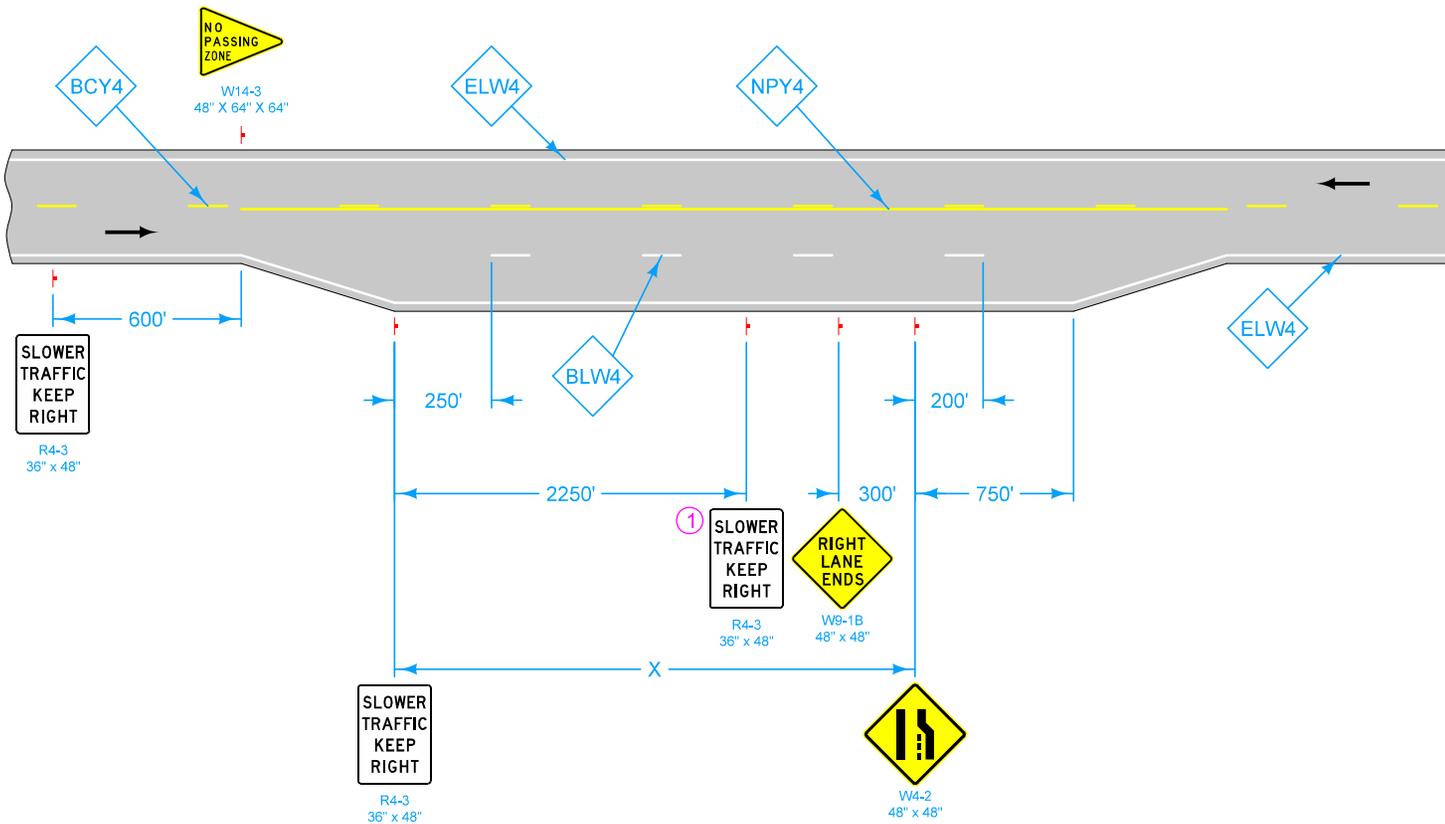

SLOWER TRAFFIC KEEP RIGHT
R4-3
36" x 48"

NO PASSING ZONE
W14-3
48" X 64" X 64"

SLOWER TRAFFIC KEEP RIGHT
R4-3
36" x 48"

1 SLOWER TRAFFIC KEEP RIGHT
R4-3
36" x 48"

RIGHT LANE ENDS
W9-1B
48" x 48"

ROAD NARROWS
W4-2
48" x 48"

LEGEND

- ← Direction of Traffic
- BCY4 Broken Centerline (Yellow)
- BLW4 Broken Lane Line (White)
- ELW4 Edge Line Right (White)
- NPY4 No Passing Zone Line (Yellow)

Possible Contract Item:
Pavement Marking Line Items
Type 'A' Signs

Possible Tabulation:
108-22

	REVISION
	1 10-18-16
STANDARD ROAD PLAN	PM-221
SHEET 1 of 1	
<small>REVISIONS: Changed No Passing Zone sign size from 48" x 60" x 60" to 48" x 64" x 64". Replaced old DOT logo with new DOT logo.</small>	
 APPROVED BY DESIGN METHODS ENGINEER	
CLIMBING LANE	