



[illegible]


Part Plan of End Post

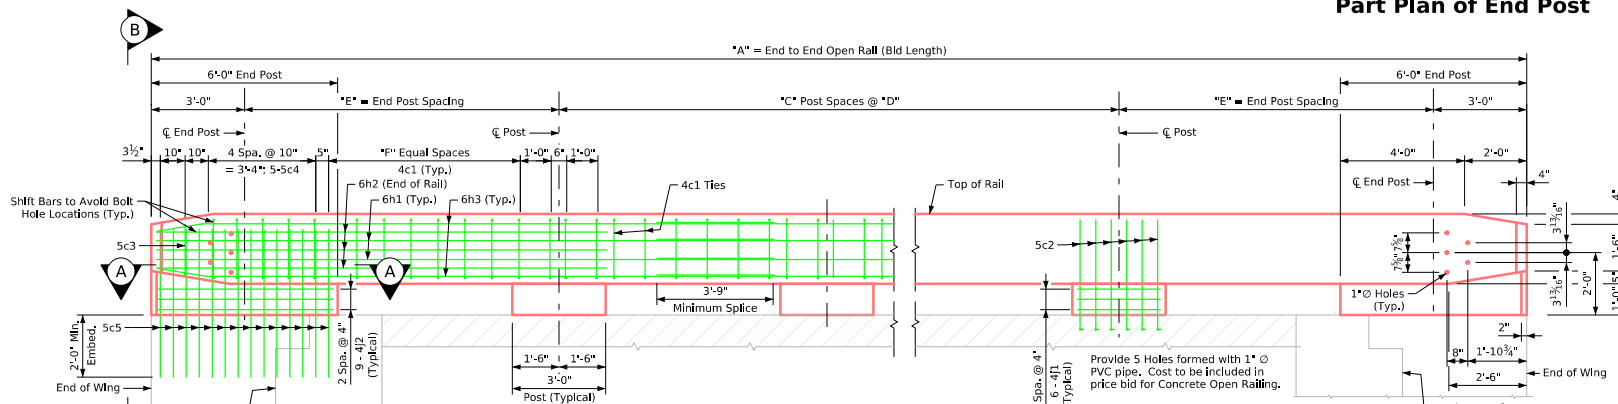


Elevation of Open Rail Layout

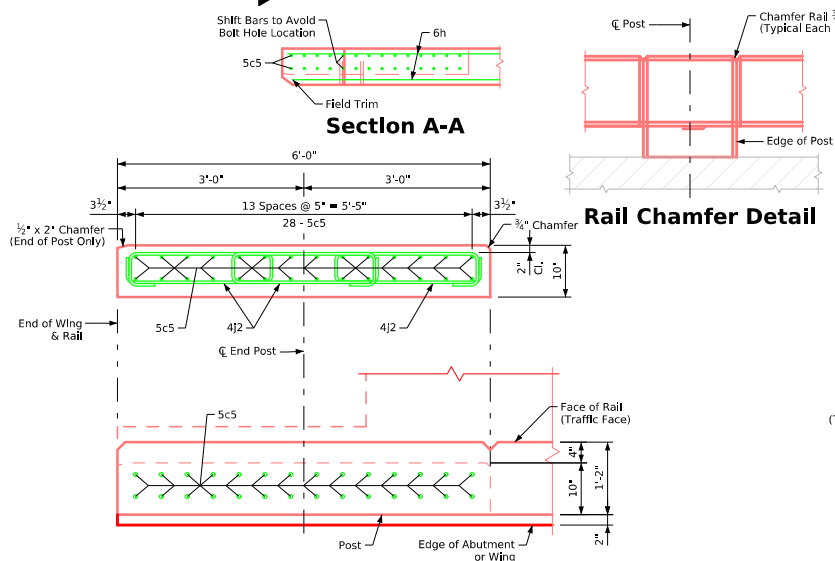

End Post Details

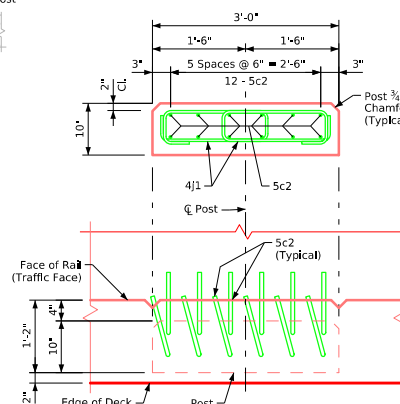

Interior Post Details

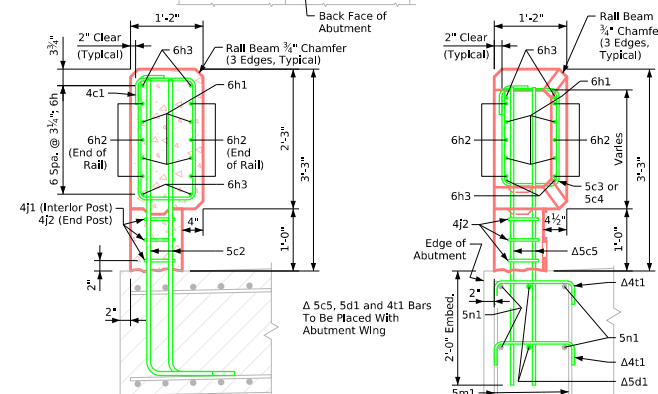

Typical Rail Section

View B-B

11-2025 Latest Revision Date		Standard Design - 24'-0" Roadway, Single Span Bridge
Approved by Bridge Engineer 	Single Span Concrete Slab Bridges July, 2025	
	Open Barrier Rail Details for Integral Abutments	J24S-26-25