


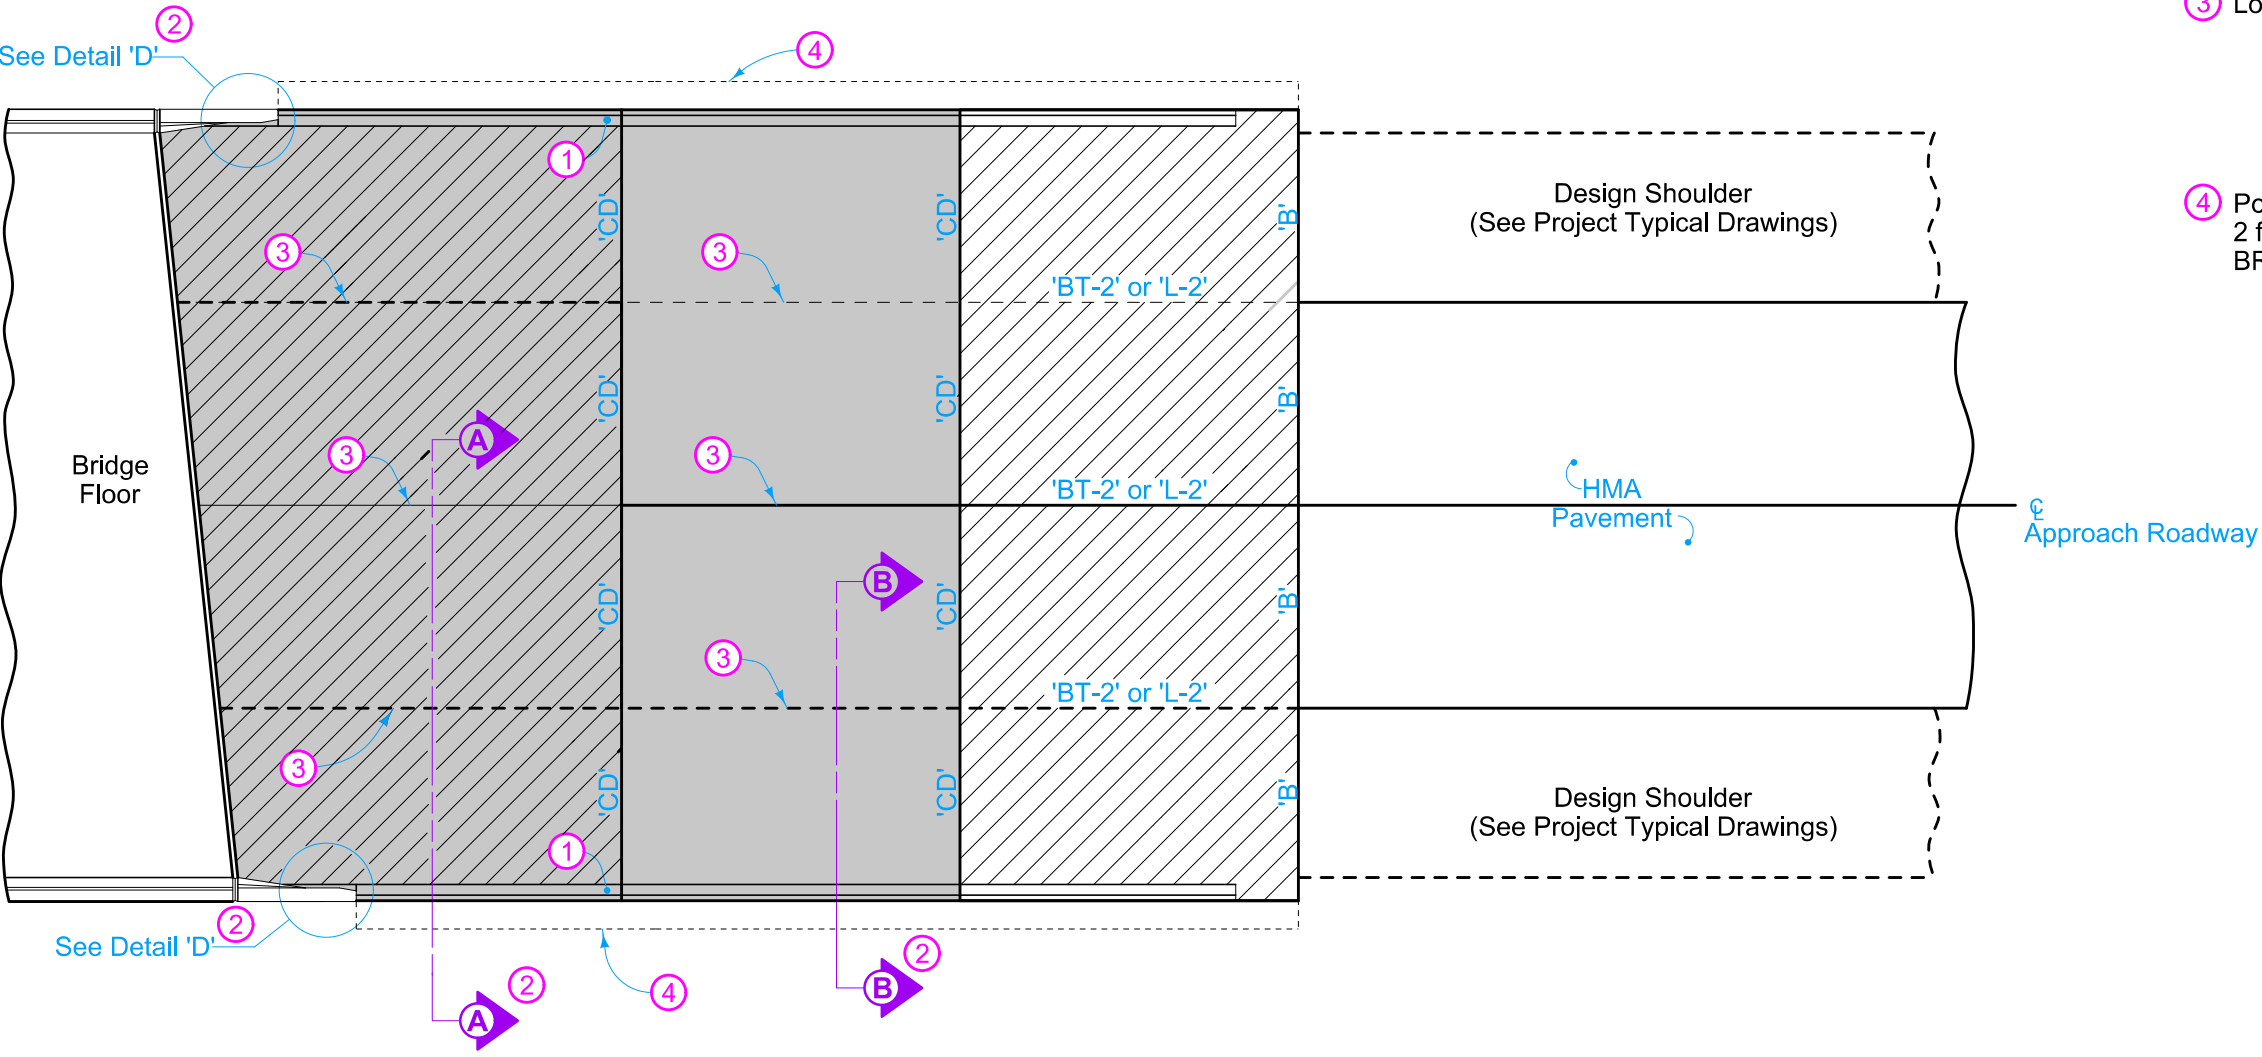

PLAN VIEW

For joint details, see PV-101.

- ① Build 4 inch Curb, unless noted otherwise in the plans. Refer to PV-102 for runout details.
- ② See BR-201, BR-202, BR-203, or BR-204.
- ③ Longitudinal Joint (PV-101):
Single Pour - Saw cut joint per Detail B .
Two Pours - Use 'BT-2' joint.
- ④ Polymer Grid and excavation limits of Modified Subbase 2 feet outside of pavement edge. See BR-201, BR-202, BR-203, or BR-204.

Pay limits for contract item include the following areas:

- Double Reinforced Section
- Single Reinforced Section
- Non-Reinforced Section

IOWA DOT	REVISION	
	5	04-21-26
	BR-212	
SHEET 1 of 1		
REVISIONS: Modified note 1.		
APPROVED BY DESIGN METHODS ENGINEER		
BRIDGE APPROACH (ABUTTING HMA PAVEMENT)		