

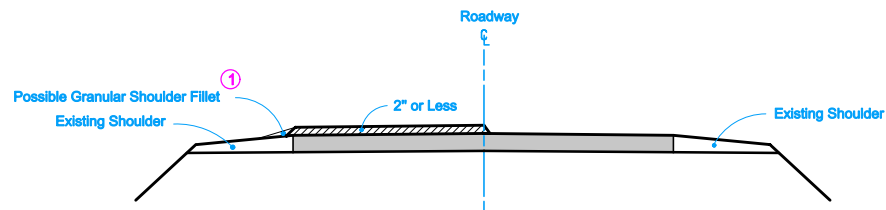
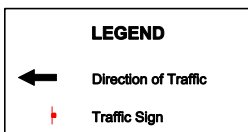


DESIGN LIFT THICKNESSES 2" OR LESS

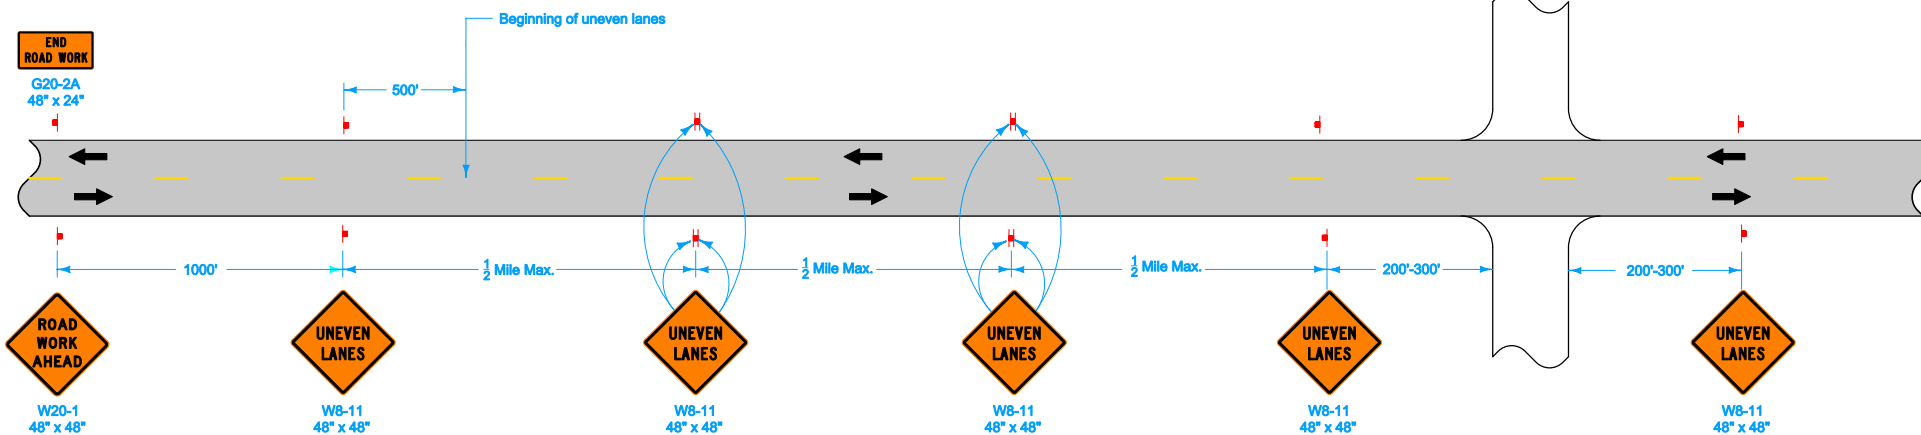

DESIGN LIFT THICKNESSES GREATER THAN 2" (WITH $\frac{1}{2}$ " FILLET)

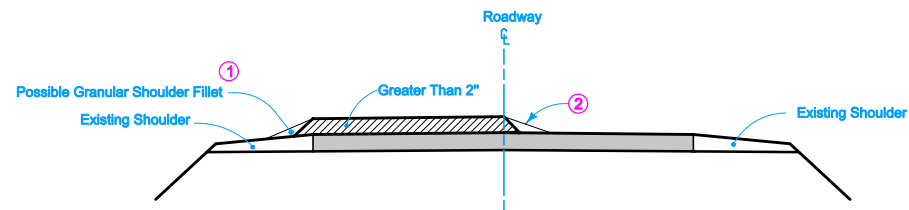

① Shoulder Fillet: Refer to Standard Specification 1107 and Safety Edge specifications.


② Centerline fillet may be notched wedge, Safety Edge, or a temporary 3:1 HMA fillet.

Possible Contract Items:
Pavement Marking Items
Traffic Control

Possible Tabulation:
108-22

 Iowa Department of Transportation	REVISION
	3 04-19-11
	TC-282
	SHEET 1 of 3
REVISIONS: Added Detail 9018 to new page 3.	
<i>Deanna Mifflin</i> APPROVED BY DESIGN METHODS ENGINEER	
UNEVEN LANES	

DESIGN LIFT THICKNESSES GREATER THAN 2" (WITHOUT $\frac{1}{2}$ FILLET)




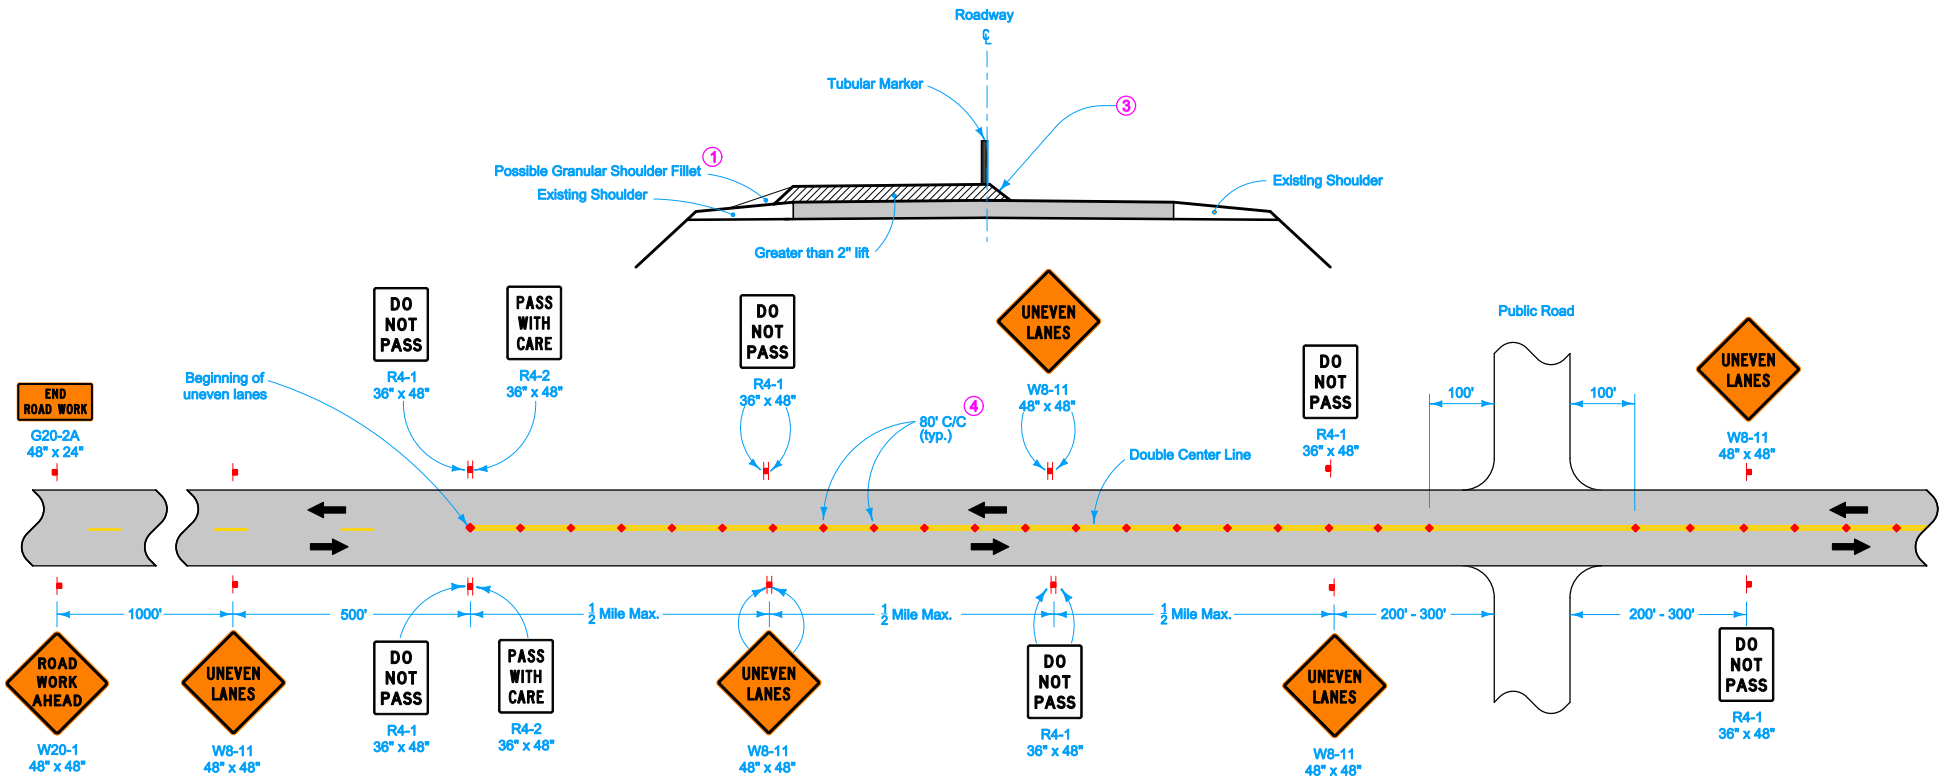


LEGEND	
	Direction of Traffic
	Traffic Sign
	Tubular Marker

"No-Passing" zones shall not exceed 2.5 miles for ADT less than 2500 vpd or 2.0 miles for ADT from 2500 to 5000 vpd.

- ① Shoulder Fillet: Refer to Standard Specification 1107 and Safety Edge specifications.
- ③ Typical 1:1 taper.
- ④ Spacing = 40 feet where horizontal curve radius is less than 1000 feet.

Iowa Department of Transportation STANDARD ROAD PLAN REVISIONS: Added Detail 9018 to new page 3. <i>Deanna Mifflin</i> APPROVED BY DESIGN METHODS ENGINEER UNEVEN LANES	REVISION 3 04-19-11
	TC-282
	SHEET 2 of 3

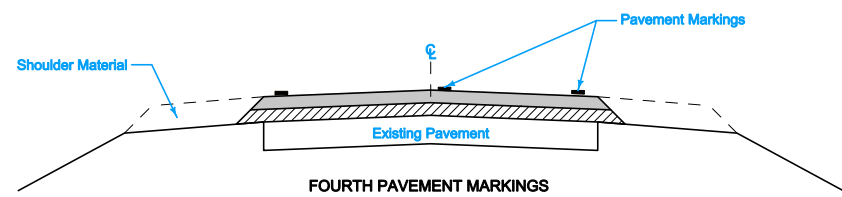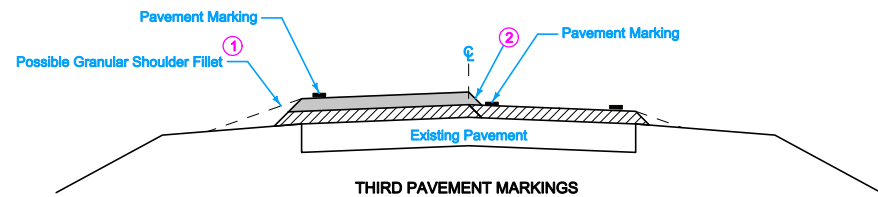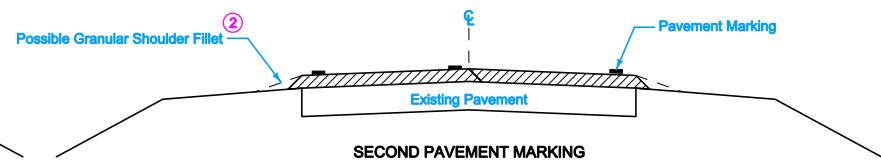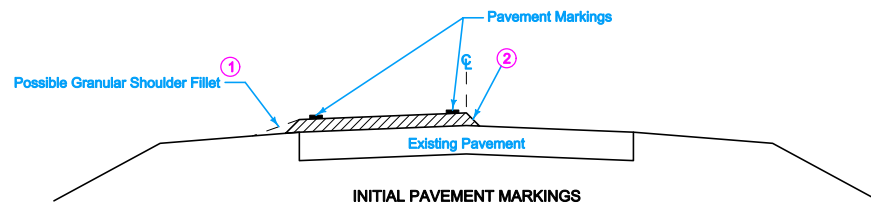

PAVEMENT MARKING SEQUENCE

- ① Shoulder Fillet: Refer to Standard Specification 1107 and Safety Edge specifications.
- ② Centerline fillet may be notched wedge, Safety Edge, or a temporary 3:1 HMA fillet.

LEGEND	
	Surface Course
	Intermediate Course

Iowa Department of Transportation STANDARD ROAD PLAN REVISIONS: Added Detail 9018 to new page 3.	REVISION			
	3	04-19-11		
	TC-282			
	SHEET 3 of 3			
APPROVED BY DESIGN METHODS ENGINEER 				
UNEVEN LANES				