


- ① Place two drums in the closed lane at 1000-foot intervals. Where core outs, holes, or uncured concrete exists within the work area, place an additional pair of drums just ahead of each.

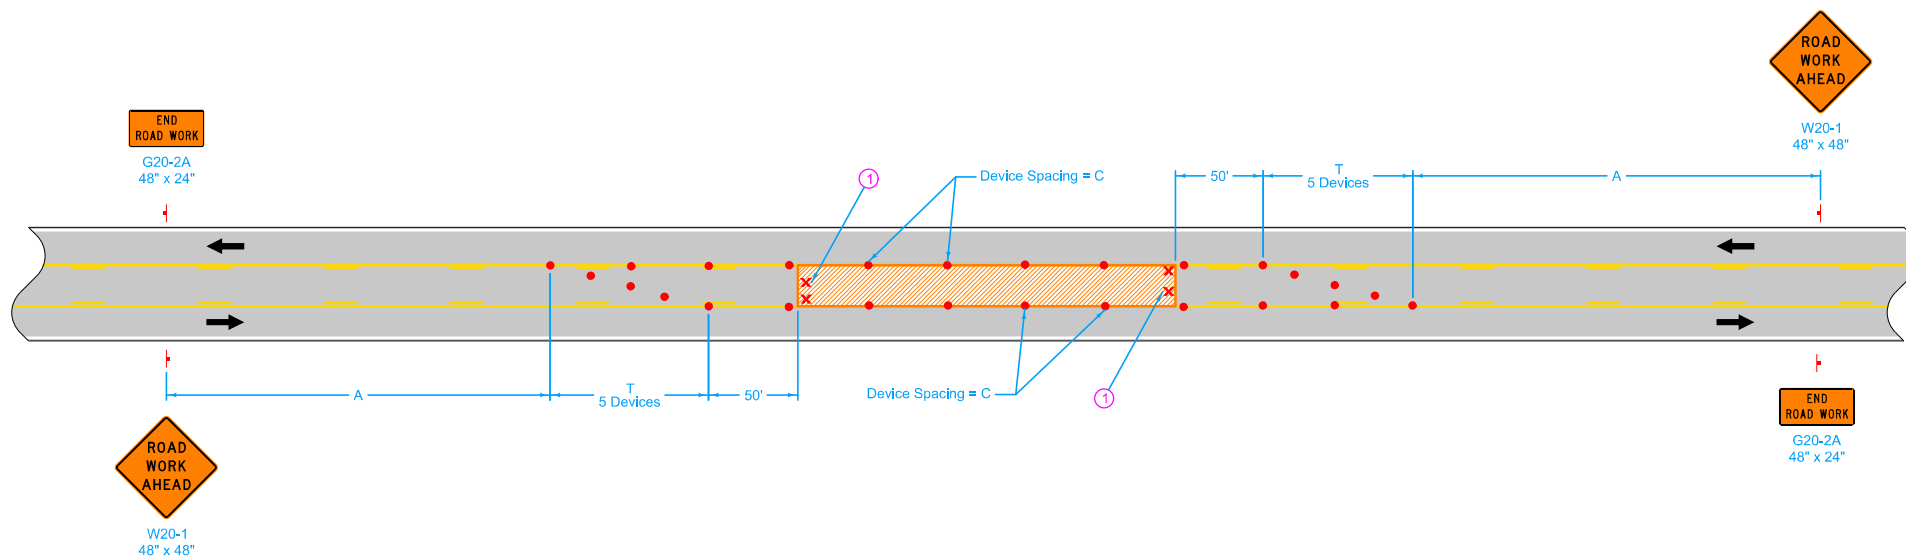

Possible Contract Item:
Traffic Control

LEGEND	
●	42" Channelizer or Vertical Panel
↑	Traffic Sign
▨	Work Area
×	Drum
←	Direction of Traffic

SPEED LIMIT (mph)	A	C	T
25 or less	100'	40'	50'
30 - 35	250'	40'	50'
40 - 50	700'	80'	100'
55 or greater	1000'	100'	100'

Iowa Department of Transportation STANDARD ROAD PLAN	REVISION	
	3	10-18-11
	TC-30 SHEET 1 of 1	
REVISIONS: Updated to color standard. Updated values in table.		
APPROVED BY DESIGN METHODS ENGINEER <i>Deanna Maifield</i>		
CLOSURE OF CONTINUOUS TWO-WAY LEFT-TURN LANE		