


① Refer to SI-881 for sign details.

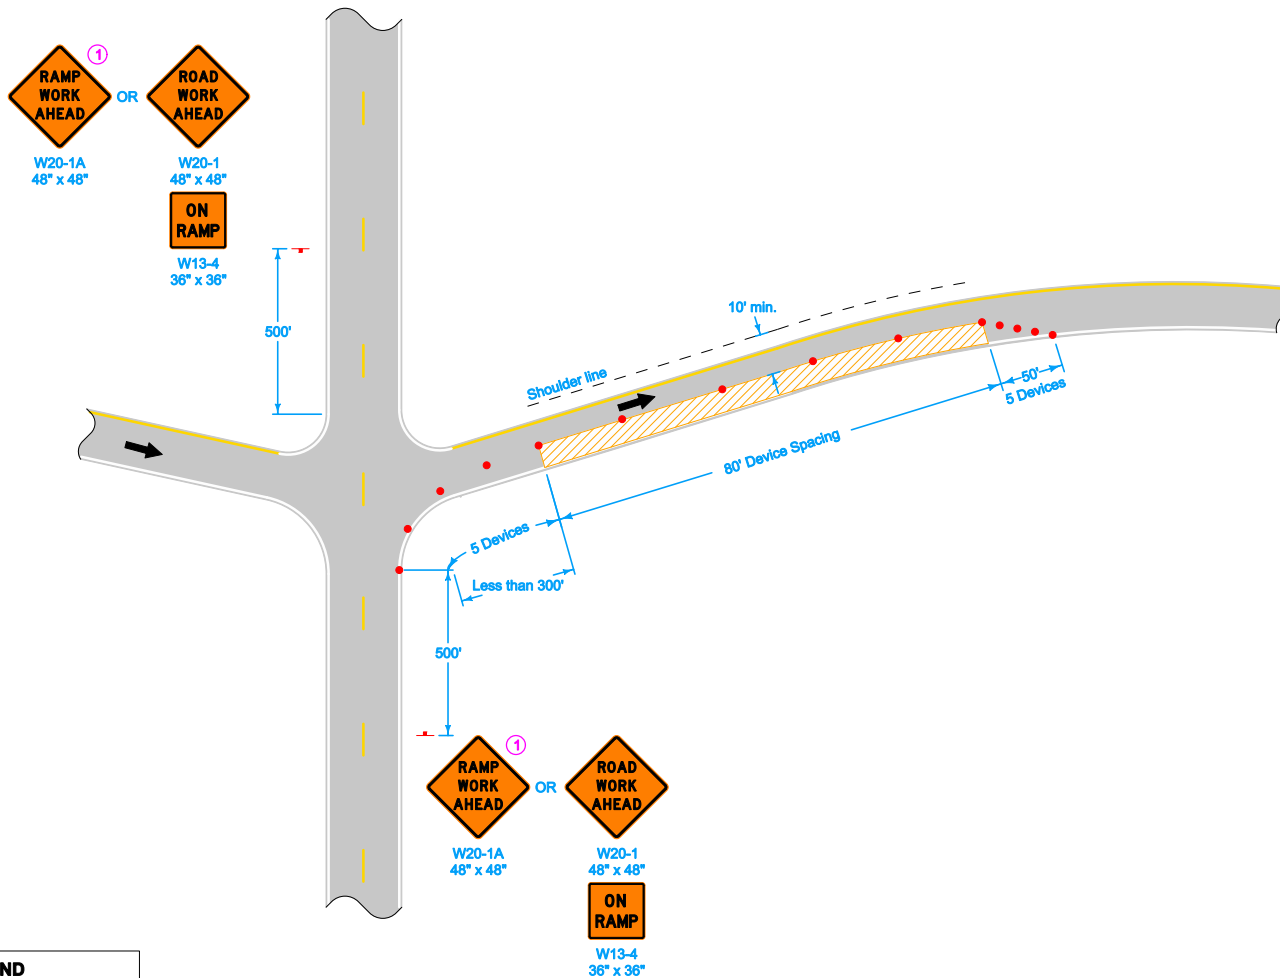


LEGEND	
	Traffic Sign
	42" Channelizer or Vertical Panel
	Direction of Traffic
	Work Area

Possible Contract Item:
Traffic Control

	REVISION 1 10-18-11
	STANDARD ROAD PLAN
	TC-416 SHEET 1 of 4
REVISIONS: Added circle note and sign names to prior "special" signs. Modified work area and signs (sh 1). Modified device spacing and shoulders on all sheets.	
APPROVED BY DESIGN METHODS ENGINEER <i>Deanna Maifeld</i>	
PARTIAL LANE CLOSURE ON RAMP	


① Refer to SI-881 for sign details.

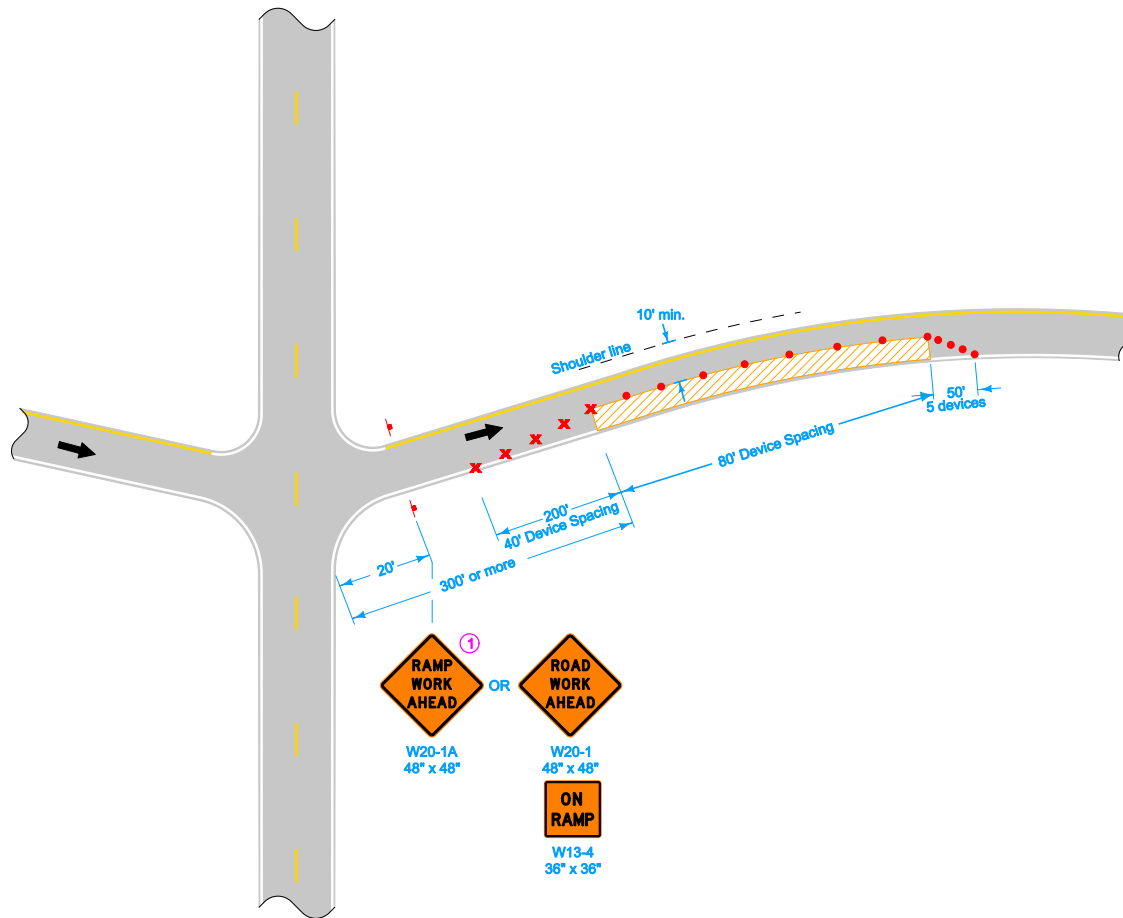

LEGEND	
	Drum
	Traffic Sign
	42" Channelizer or Vertical Panel
	Direction of Traffic
	Work Area

	REVISION
	1 10-18-11
STANDARD ROAD PLAN	TC-416
SHEET 2 of 4	
<small>REVISIONS: Added circle note and sign names to prior "special" signs. Modified work area and signs (sh 1). Modified device spacing and shoulders on all sheets.</small>	
<i>Deanna Maifeld</i> <small>APPROVED BY DESIGN METHODS ENGINEER</small>	
PARTIAL LANE CLOSURE ON RAMP	


① Refer to SI-881 for sign details.

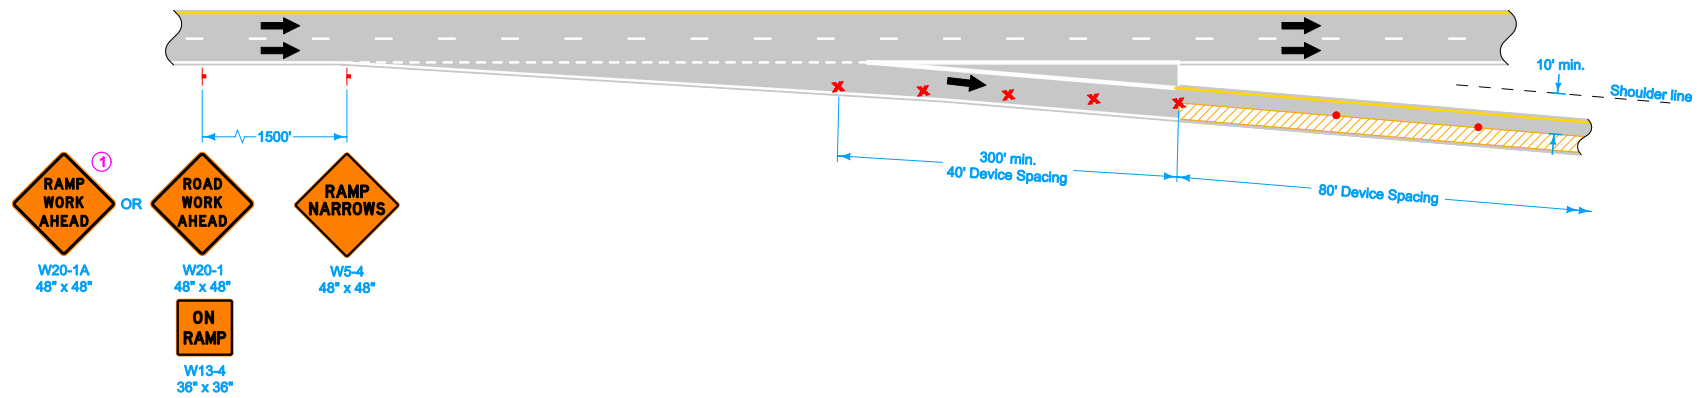

- ① RAMP WORK AHEAD
W20-1A
48" x 48"
- OR
- ROAD WORK AHEAD
W20-1
48" x 48"
- ON RAMP
W13-4
36" x 36"
- RAMP NARROWS
W5-4
48" x 48"

LEGEND	
	Drum
	Traffic Sign
	42" Channelizer or Vertical Panel
	Direction of Traffic
	Work Area

	REVISION
	1 10-18-11
STANDARD ROAD PLAN	TC-416
SHEET 3 of 4	
<small>REVISIONS: Added circle note and sign names to prior "special" signs. Modified work area and signs (elt 1). Modified device spacing and shoulders on all sheets.</small>	
<i>Deanna Maifeld</i> <small>APPROVED BY DESIGN METHODS ENGINEER</small>	
PARTIAL LANE CLOSURE ON RAMP	

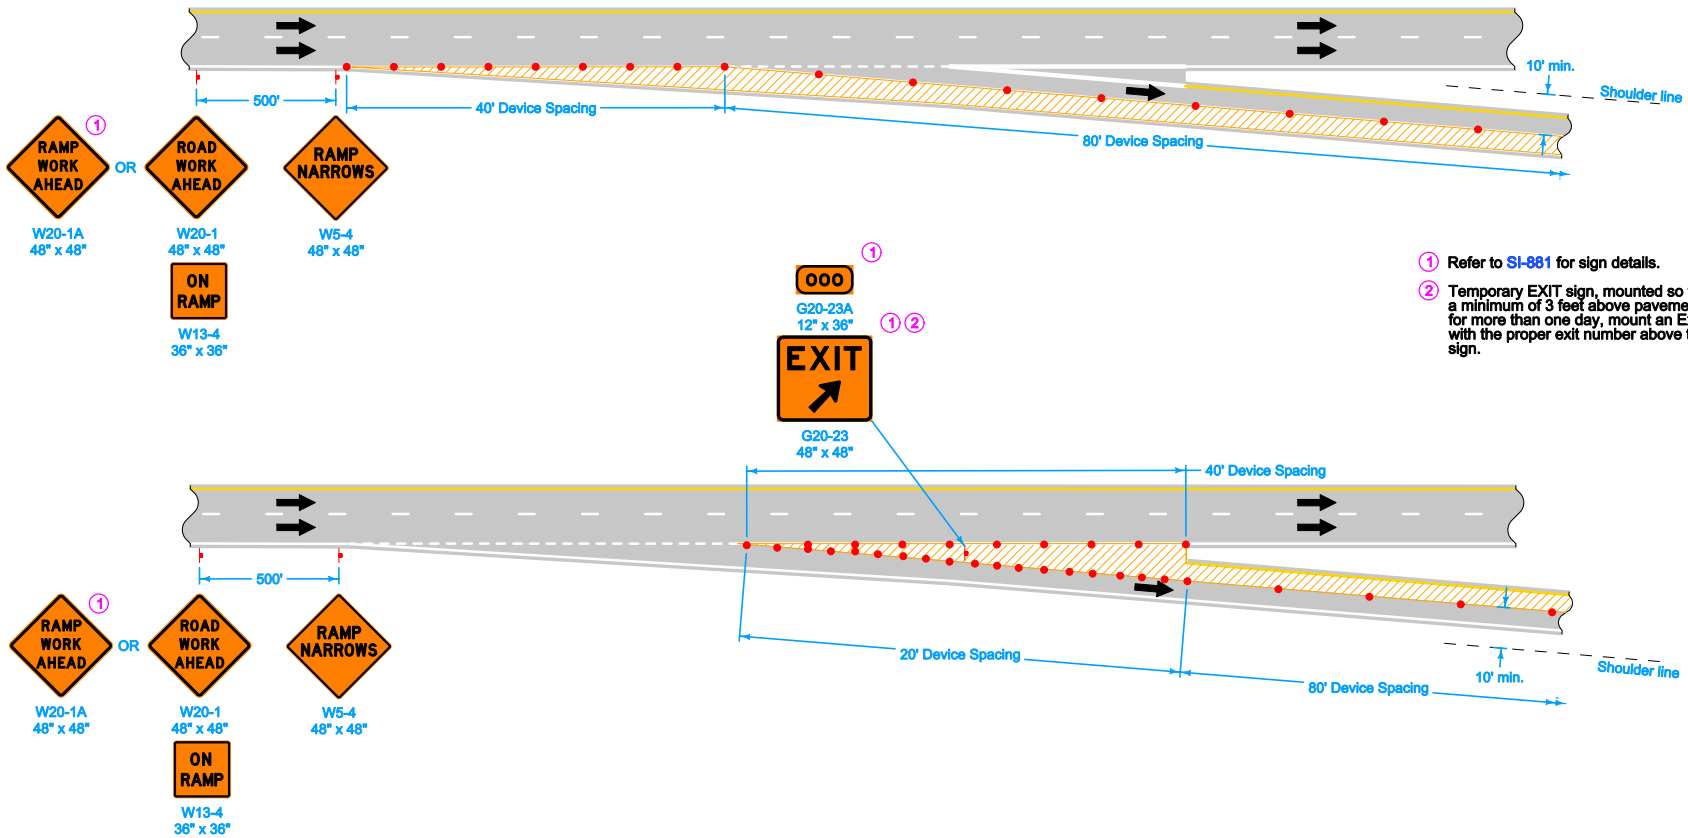

- ① Refer to SI-881 for sign details.
- ② Temporary EXIT sign, mounted so that bottom of sign is a minimum of 3 feet above pavement surface. If in place for more than one day, mount an Exit Number Panel with the proper exit number above the temporary EXIT sign.

LEGEND

- Traffic Sign
- 42" Channelizer or Vertical Panel
- Direction of Traffic
- Work Area

 Iowa Department of Transportation	REVISION
	1 10-18-11
STANDARD ROAD PLAN	TC-416
SHEET 4 of 4	
REVISIONS: Added circle note and sign names to prior "special" signs. Modified work area and signs (alt 1). Modified device spacing and shoulders on all sheets.	
 APPROVED BY DESIGN METHODS ENGINEER	
PARTIAL LANE CLOSURE ON RAMPS	