


# SUDAS STANDARD SPECIFICATIONS

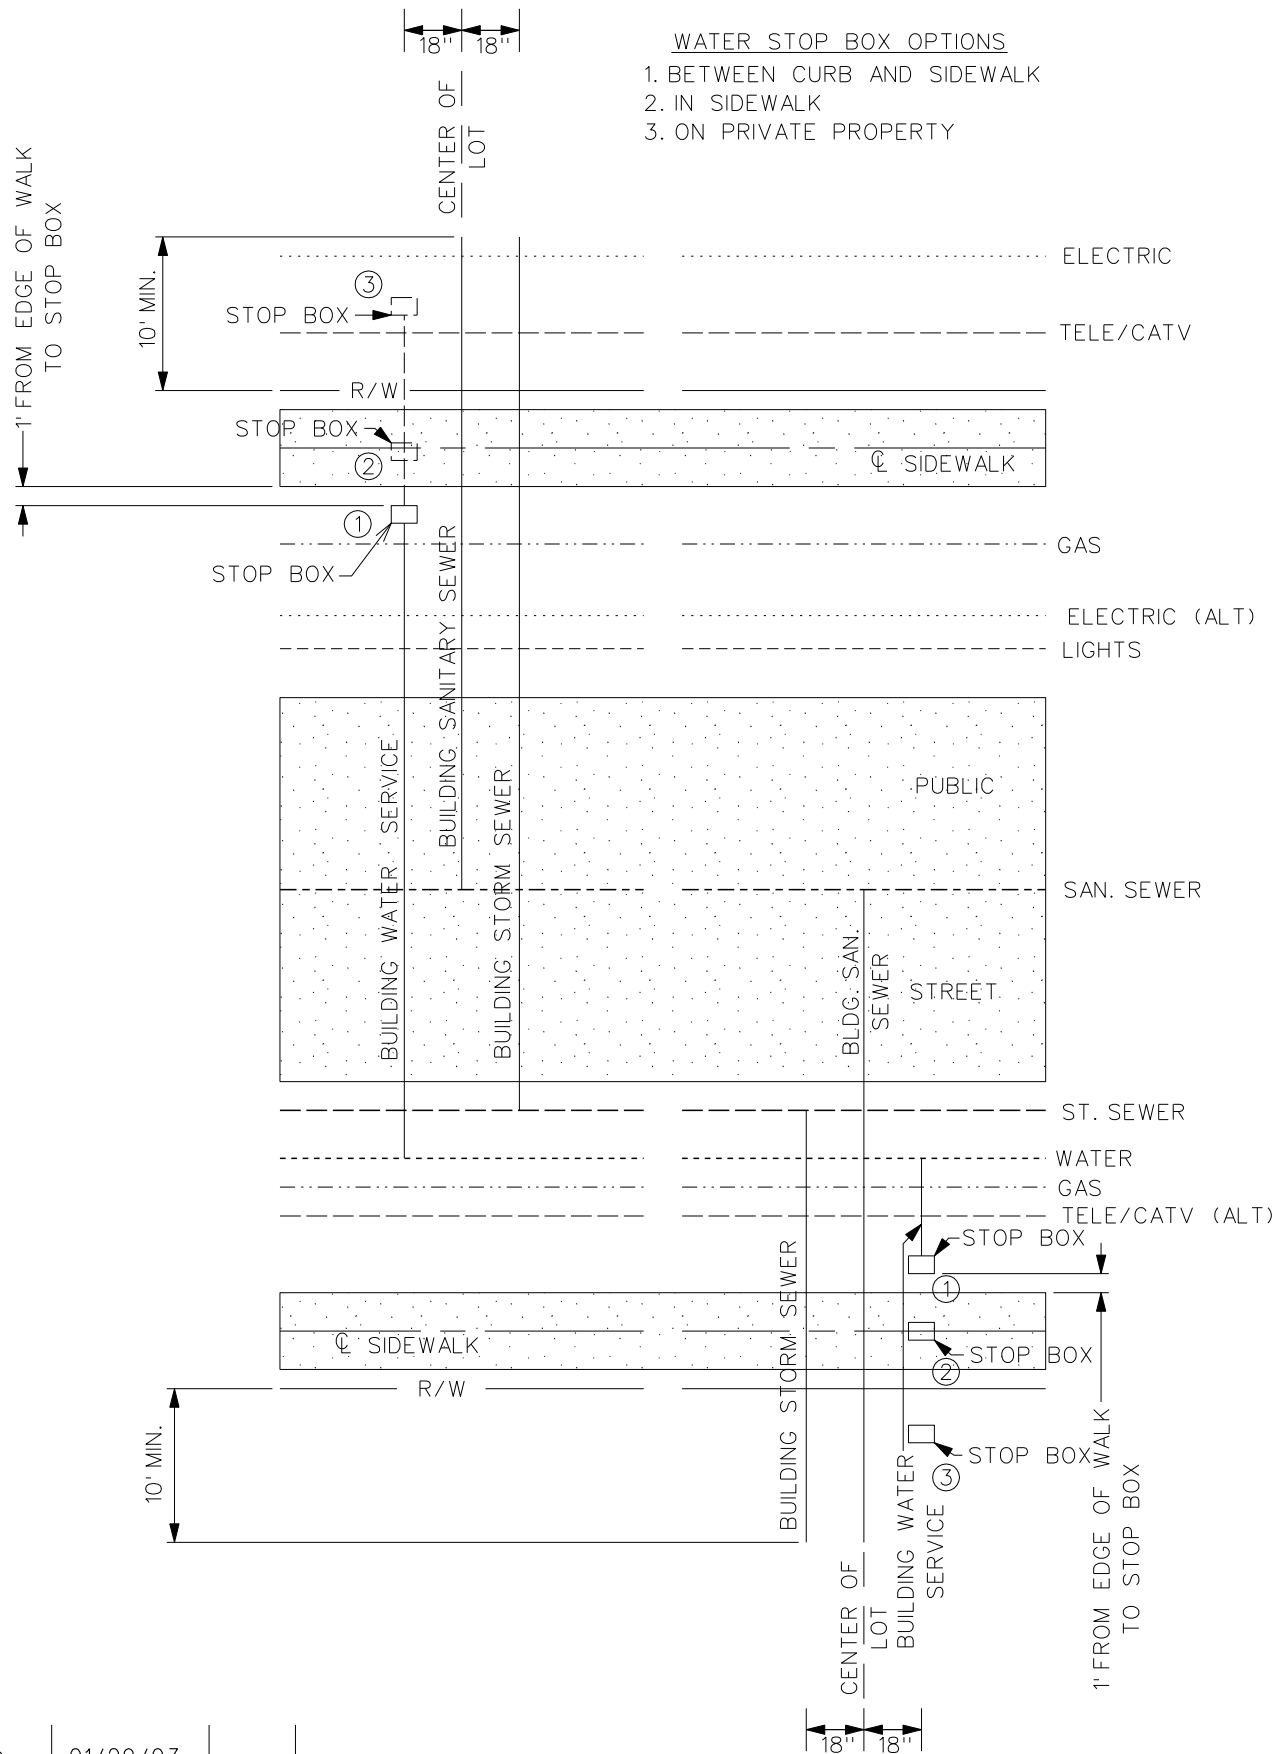

|                |          |    |                                                                        |                 |
|----------------|----------|----|------------------------------------------------------------------------|-----------------|
| 2              | 01/29/03 |    | <div><div></div><div>18"</div><div>18"</div><div></div></div>          |                 |
| REV.           | DATE     | BY | UTILITY SERVICE LOCATIONS<br>SANITARY SEWER IN THE<br>CENTER OF STREET | FIGURE: 10000.2 |
| DATE: 01-01-98 |          |    |                                                                        | SHEET 1 OF 1    |