



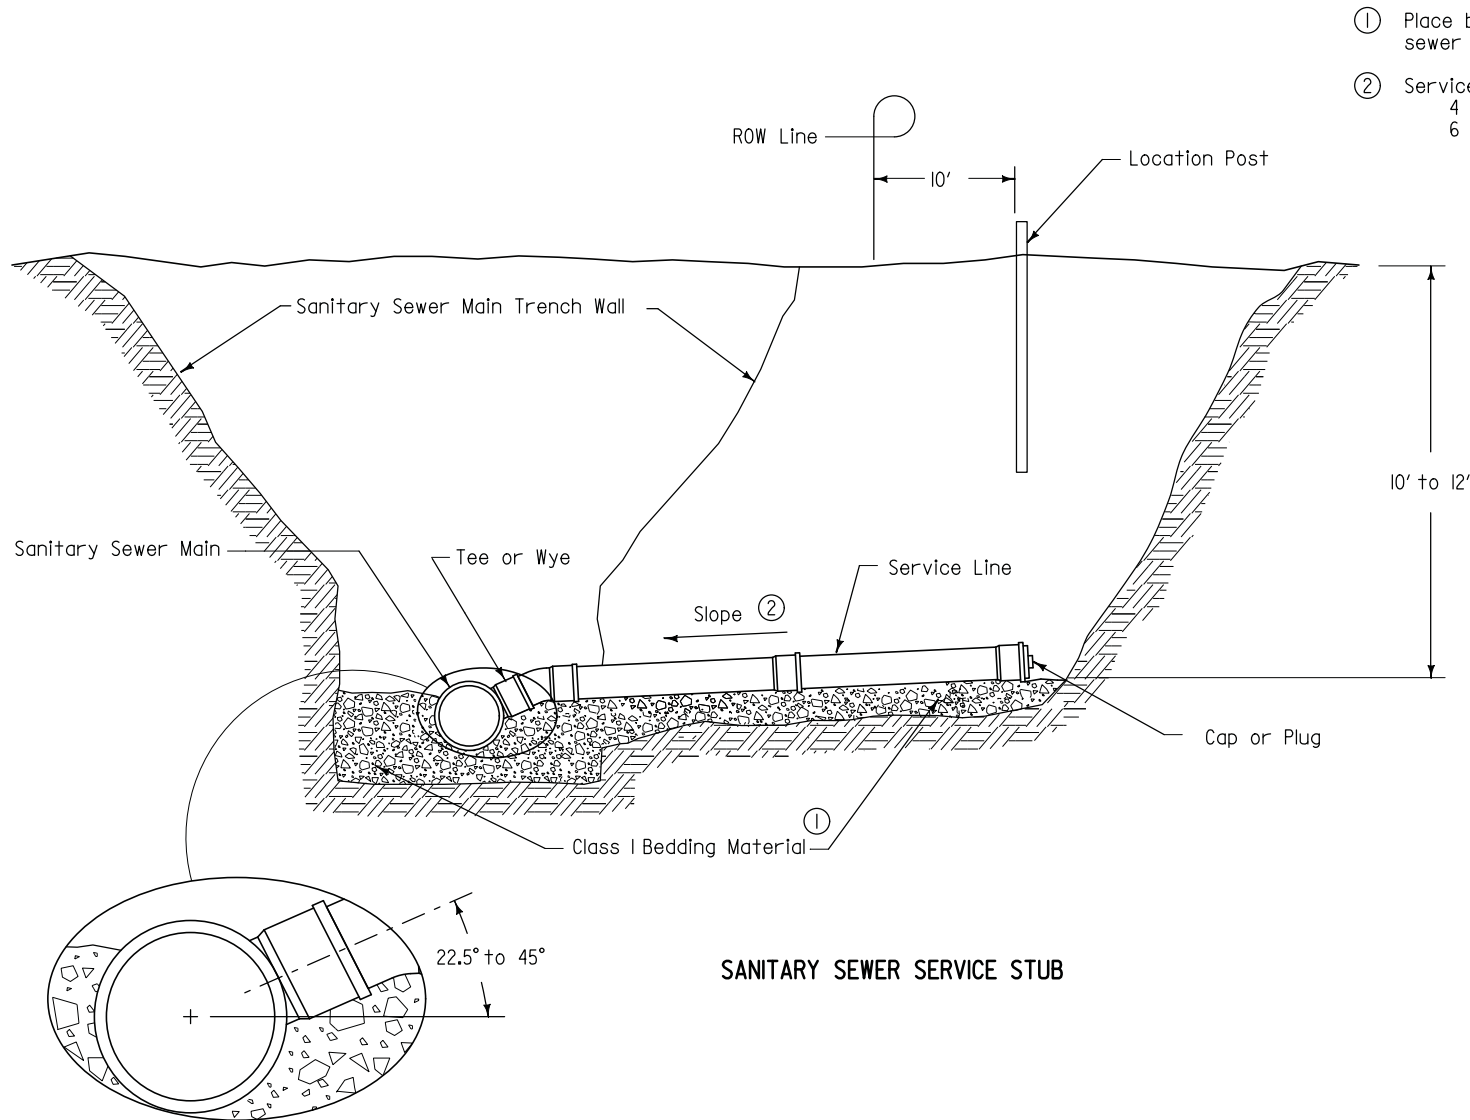

SANITARY SEWER SERVICE STUB

 SUDAS	 Iowa Department of Transportation	REVISION	
		NEW	04-21-09
		SW-201	
		SHEET 1 of 2	
FIGURE 4010.201	STANDARD ROAD PLAN		
REVISIONS: New. Replaces SUDAS Figures 4010.1A and 4010.1B.			
 SUDAS DIRECTOR		 DESIGN METHODS ENGINEER	
SANITARY SEWER SERVICE STUB			

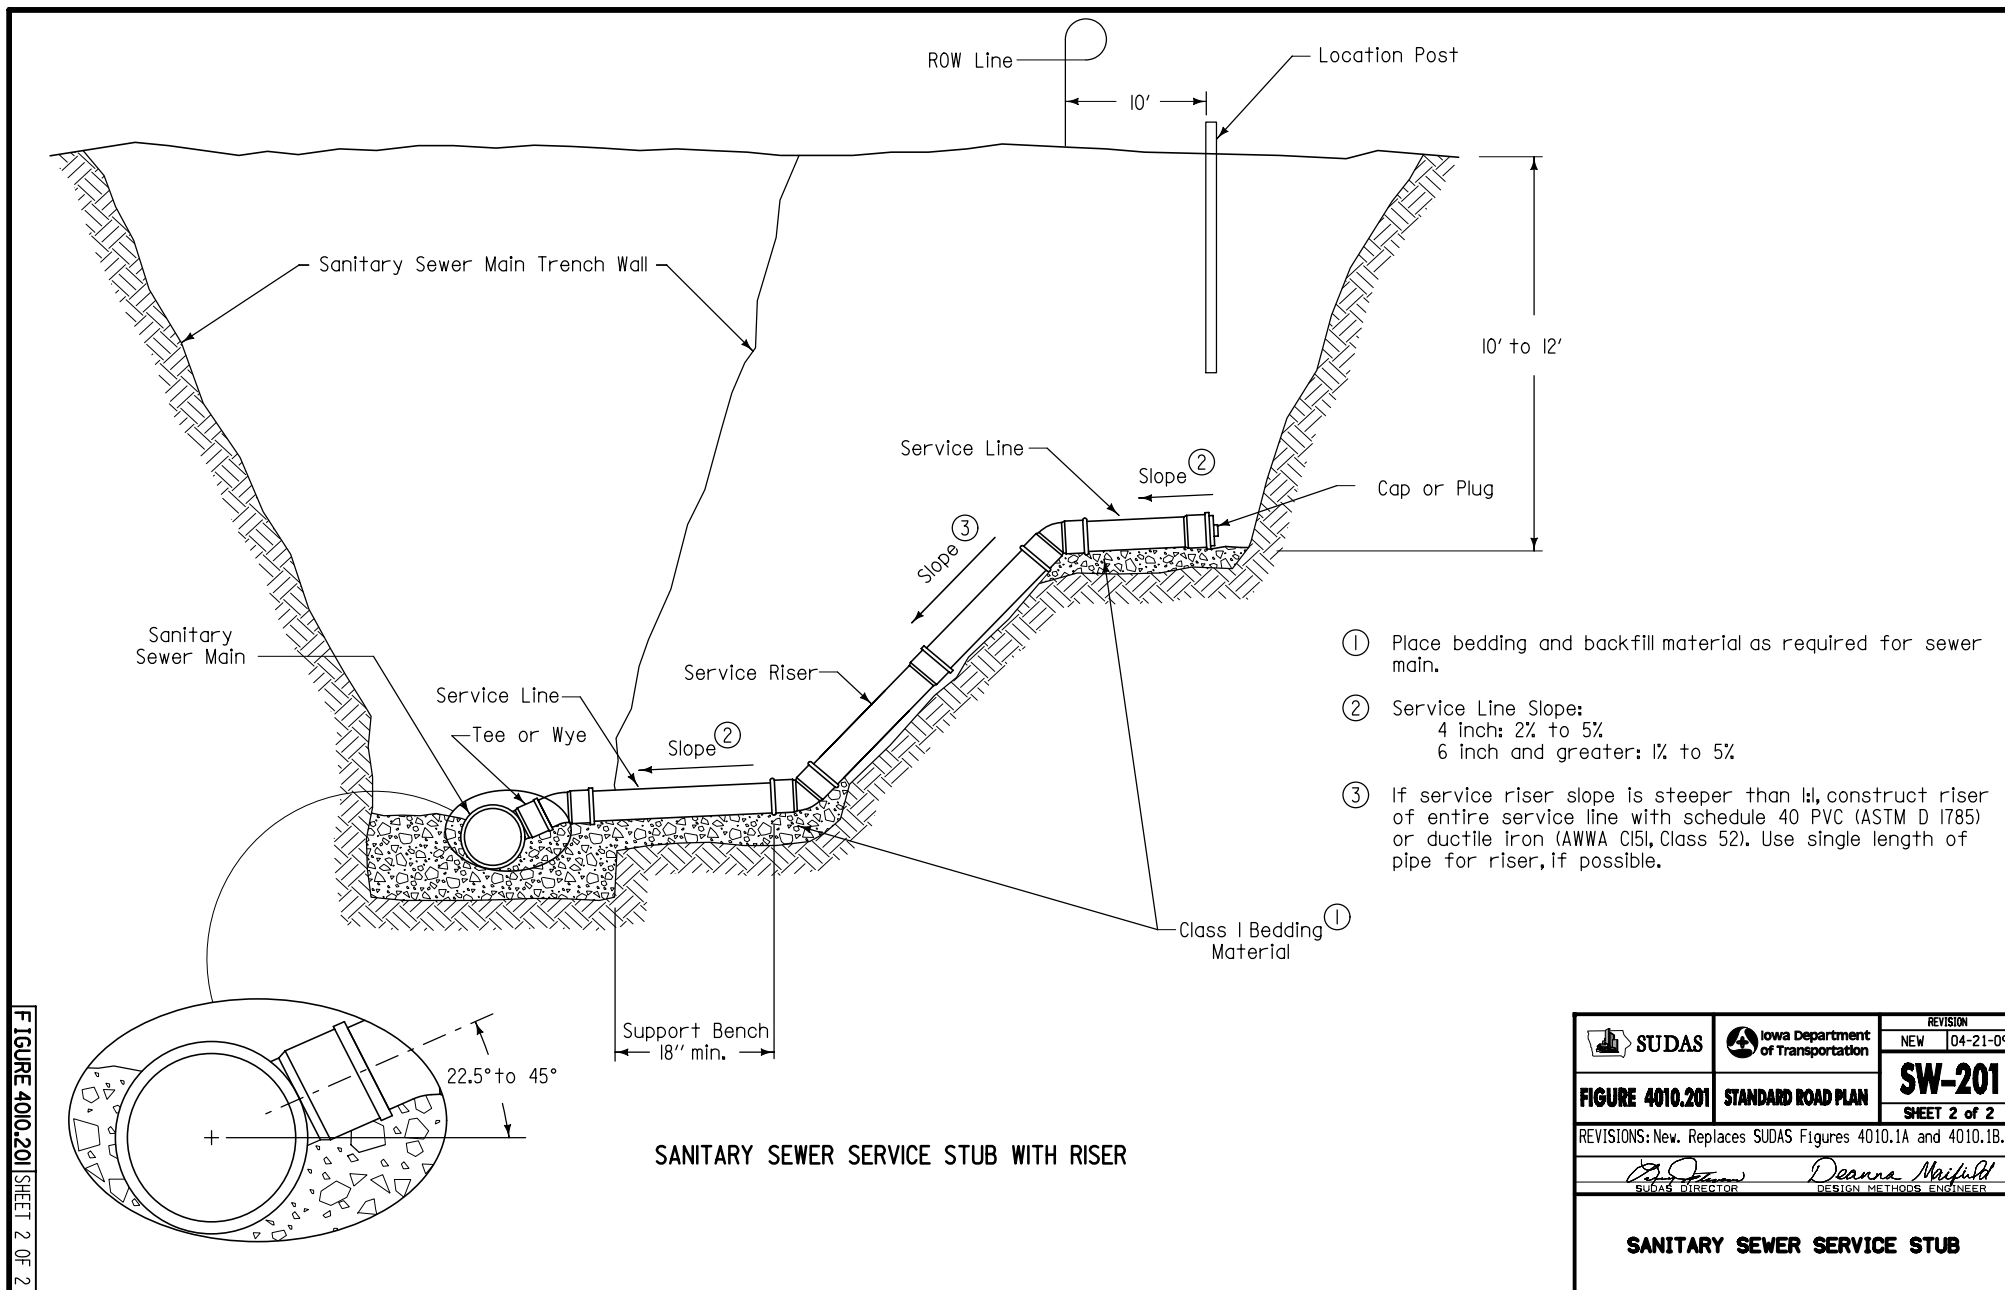

 SUDAS	 Iowa Department of Transportation	REVISION	
		NEW	04-21-09
		SW-201	
		SHEET 2 of 2	
FIGURE 4010.201	STANDARD ROAD PLAN	REVISIONS: New. Replaces SUDAS Figures 4010.1A and 4010.1B.	
 SUDAS DIRECTOR		 DESIGN METHODS ENGINEER	
SANITARY SEWER SERVICE STUB			