

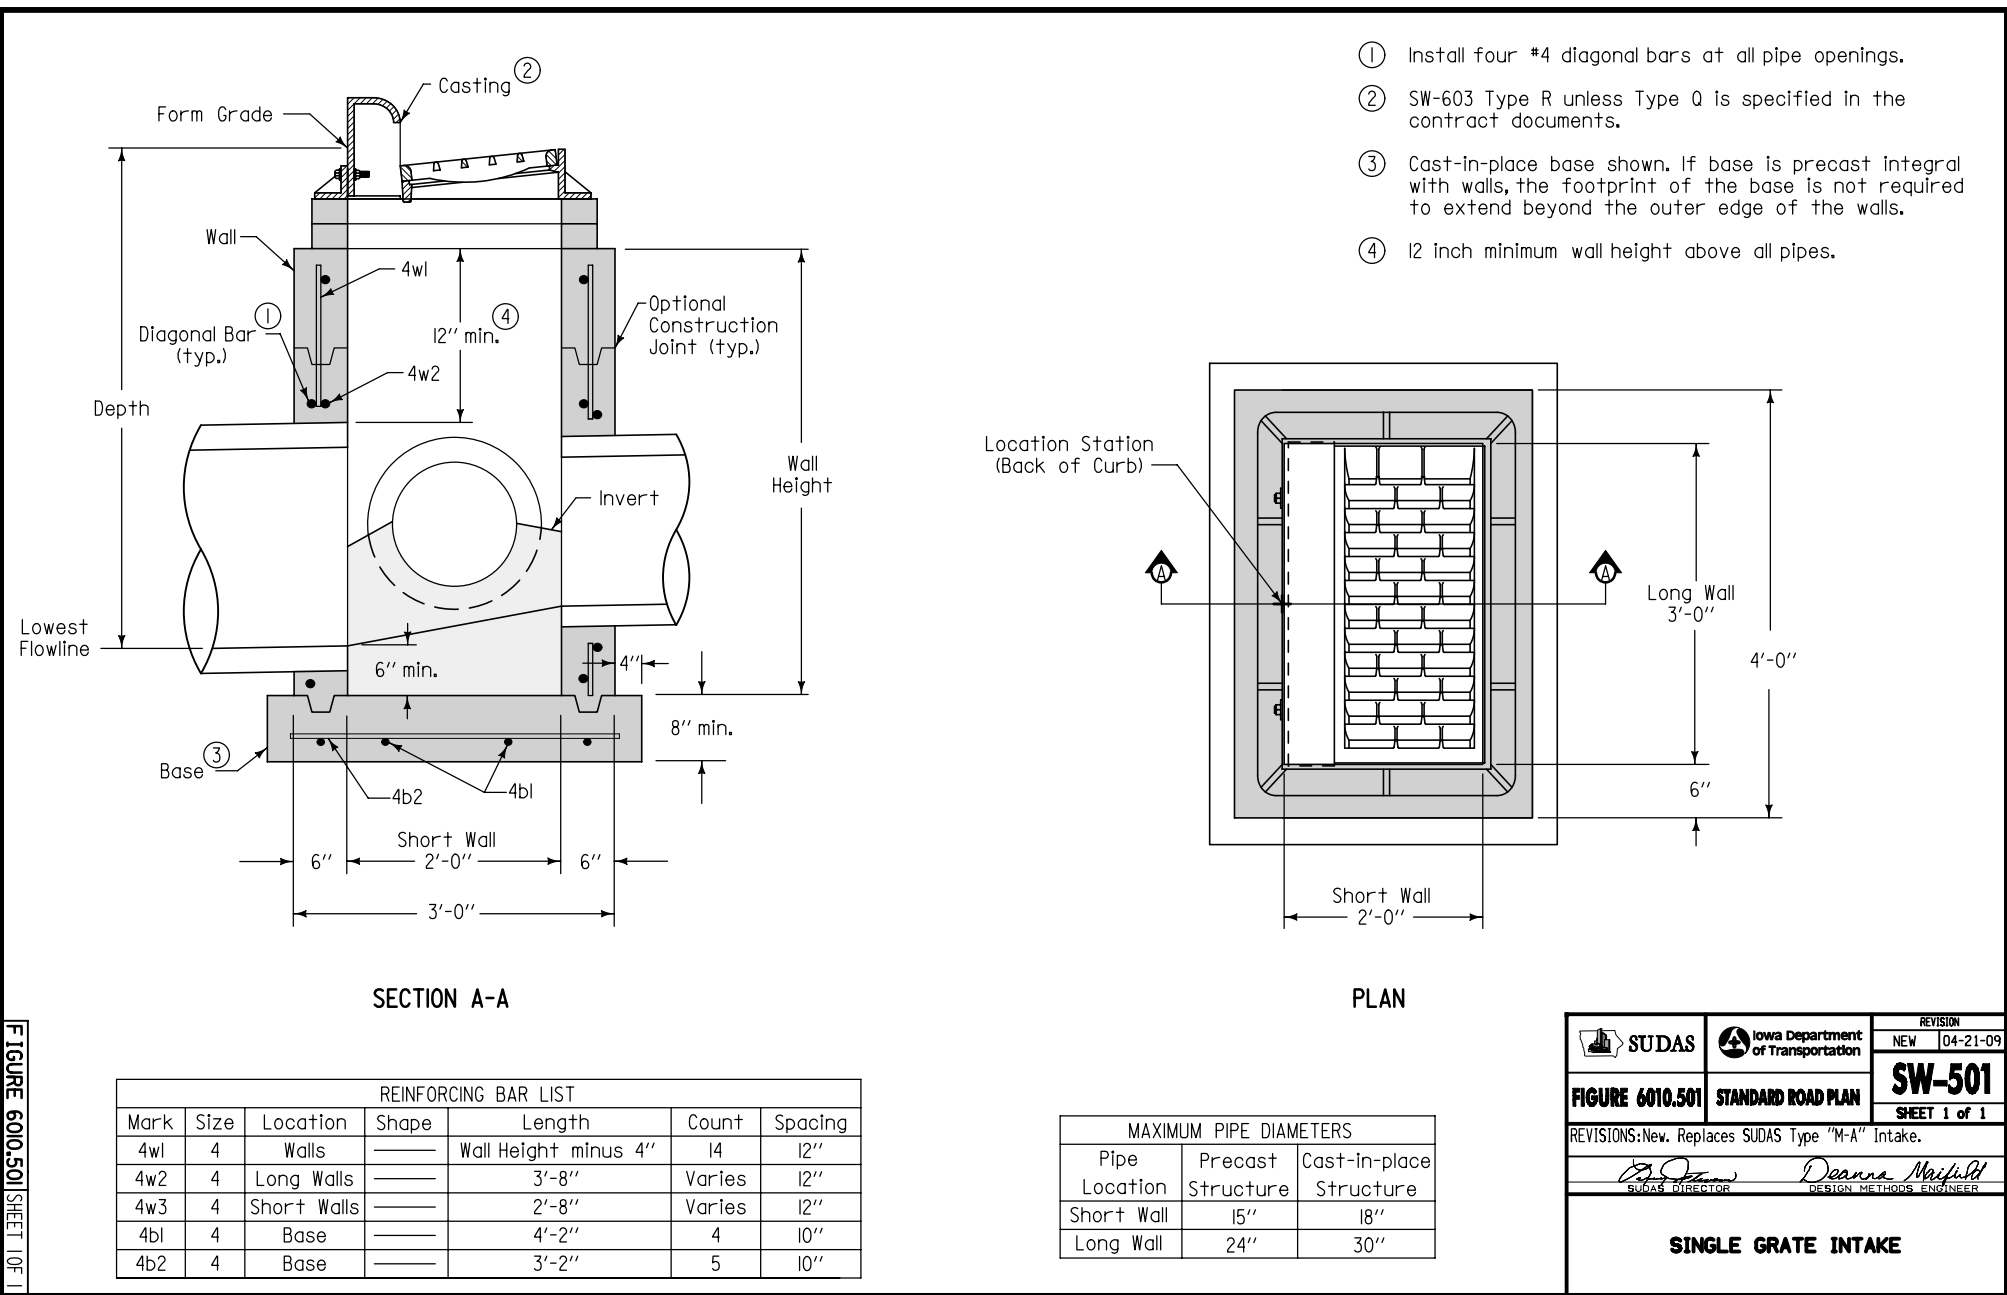


FIGURE 6010.501 SHEET 1 OF 1

		REVISION	
		NEW	04-21-09
		SW-501	
		SHEET 1 of 1	
FIGURE 6010.501 STANDARD ROAD PLAN		REVISIONS: New. Replaces SUDAS Type "M-A" Intake.	
SUDAS DIRECTOR		DESIGN METHODS ENGINEER	
SINGLE GRATE INTAKE			