


Refer to contract documents for removal limits and allowable placement areas for excavated material.

When the material is to be deposited in the same area, excavate area shown, then spread and recompact material according to specifications.

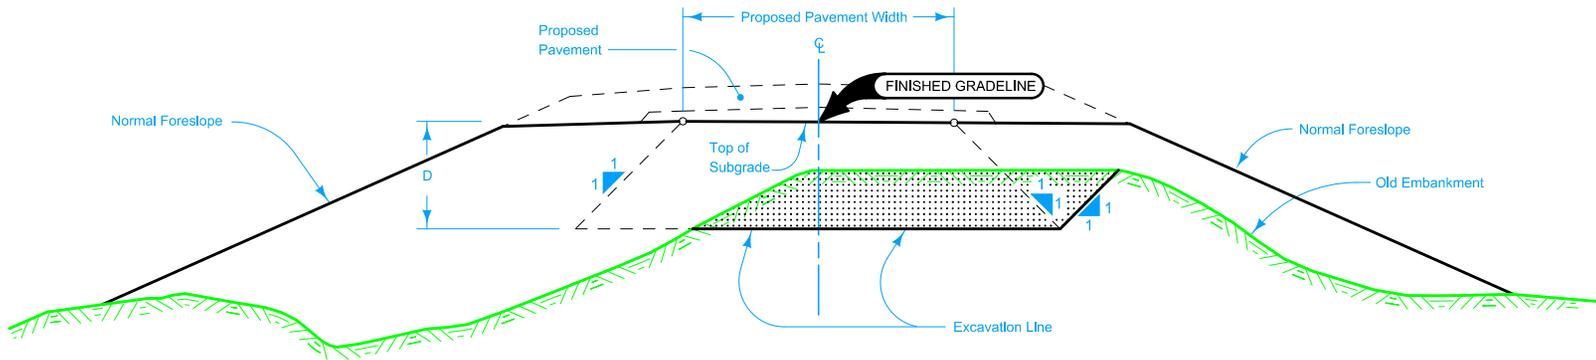

TYPICAL CROSS SECTION REBUILDING EMBANKMENT
(Plowing and Shaping)

Possible Tabulation:
107-31

LEGEND	
	Area of Excavation

 Iowa Department of Transportation	REVISION
	New 04-19-11
STANDARD ROAD PLAN	EW-101
SHEET 1 of 1	
<small>REVISIONS: New, Partial replacement of RL-1A. Includes Details of Embankment and Rebuilding Embankments.</small>	
<i>Deanna Macfild</i> <small>APPROVED BY DESIGN METHODS ENGINEER</small>	
EMBANKMENT AND REBUILDING EMBANKMENTS	