


Refer to Section 2106 of the Standard Specification for additional information.

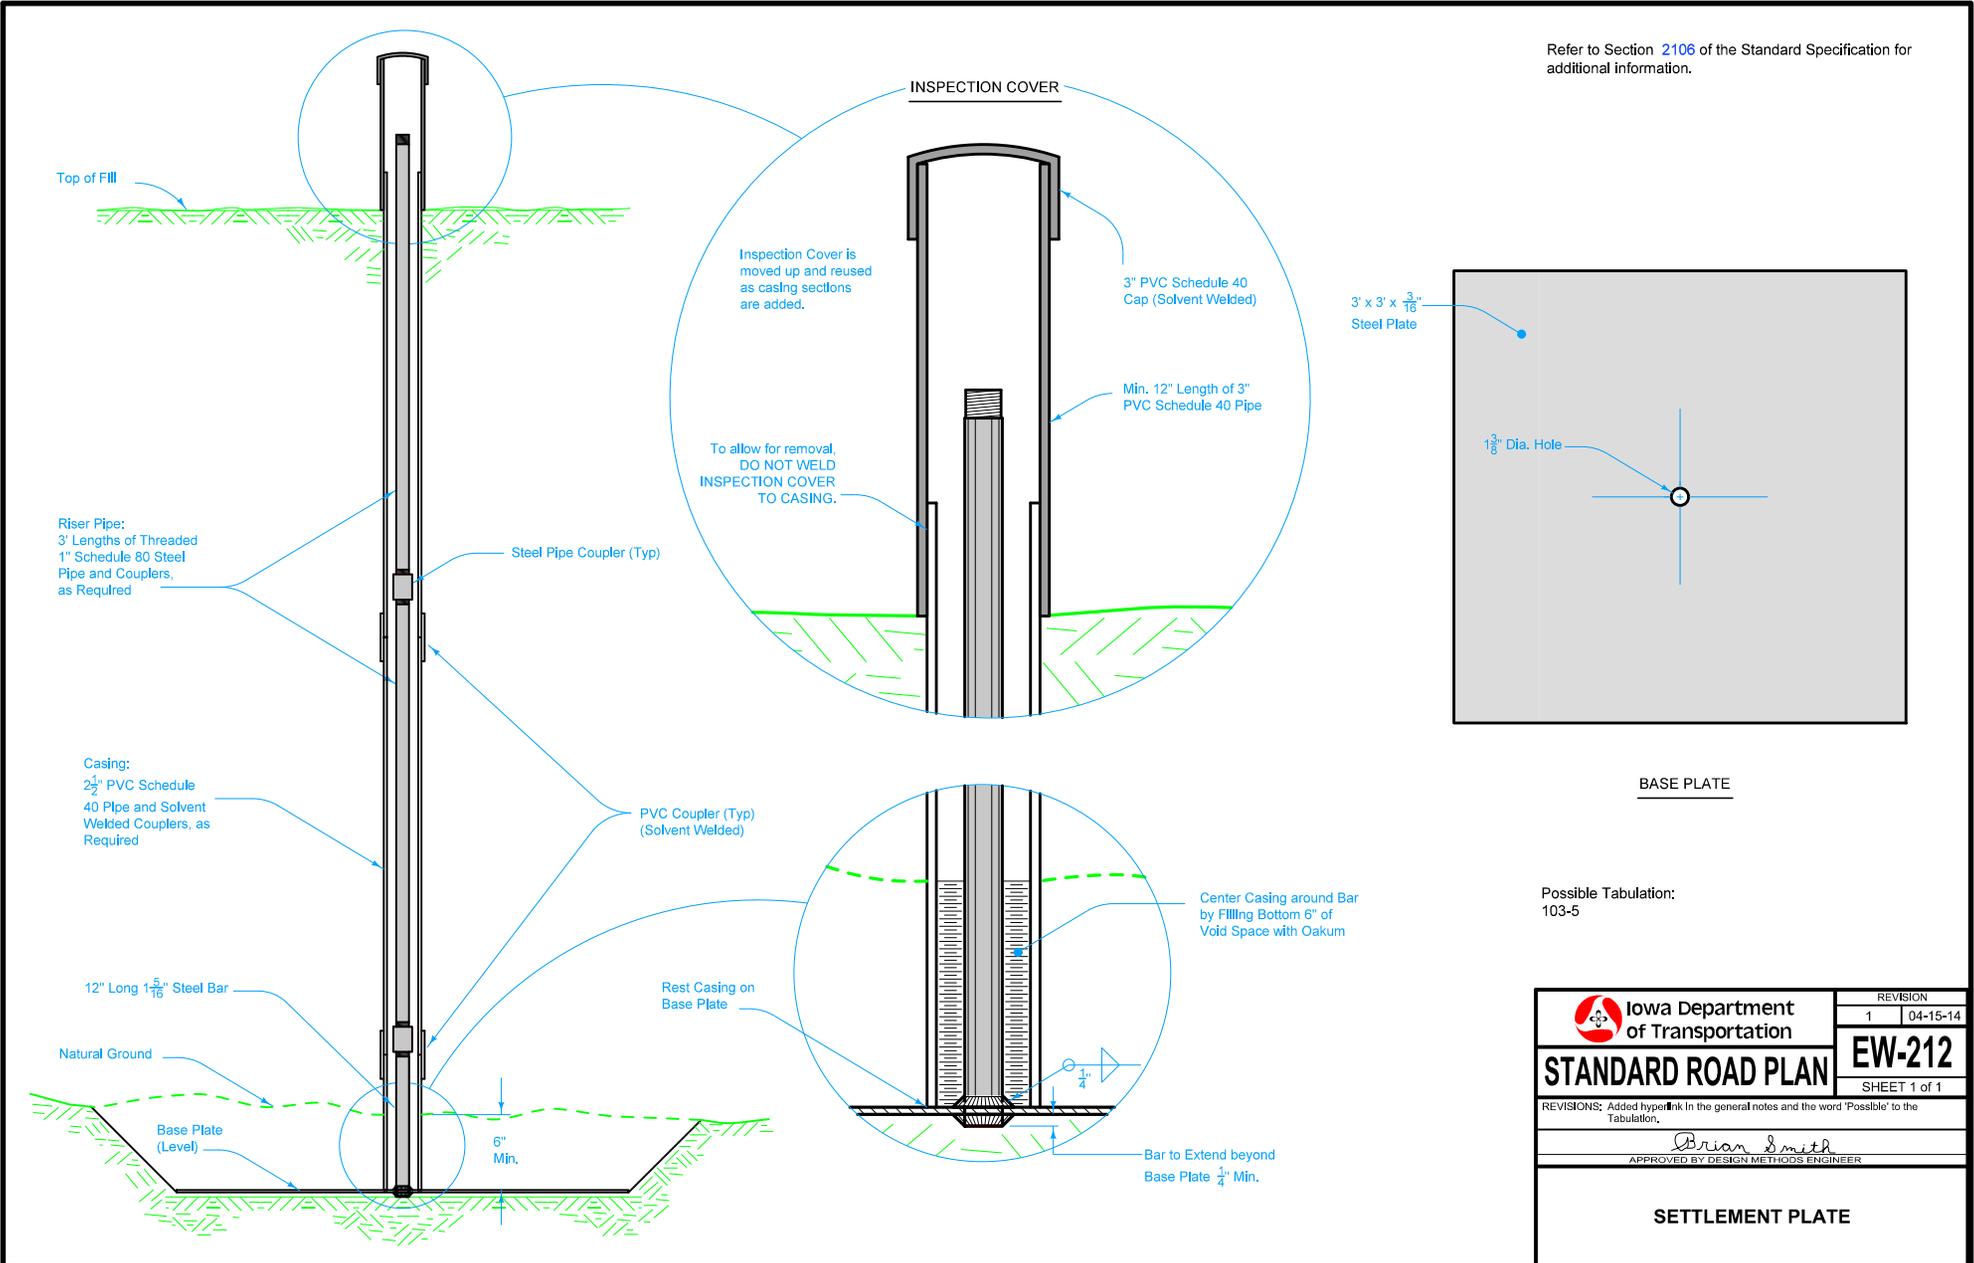

BASE PLATE

Possible Tabulation:
103-5

<p>Iowa Department of Transportation</p>	REVISION
	1 04-15-14
STANDARD ROAD PLAN	EW-212
SHEET 1 of 1	
REVISIONS: Added hyperlink in the general notes and the word 'Possible' to the Tabulation.	
<i>Brian Smith</i> APPROVED BY DESIGN METHODS ENGINEER	
SETTLEMENT PLATE	